




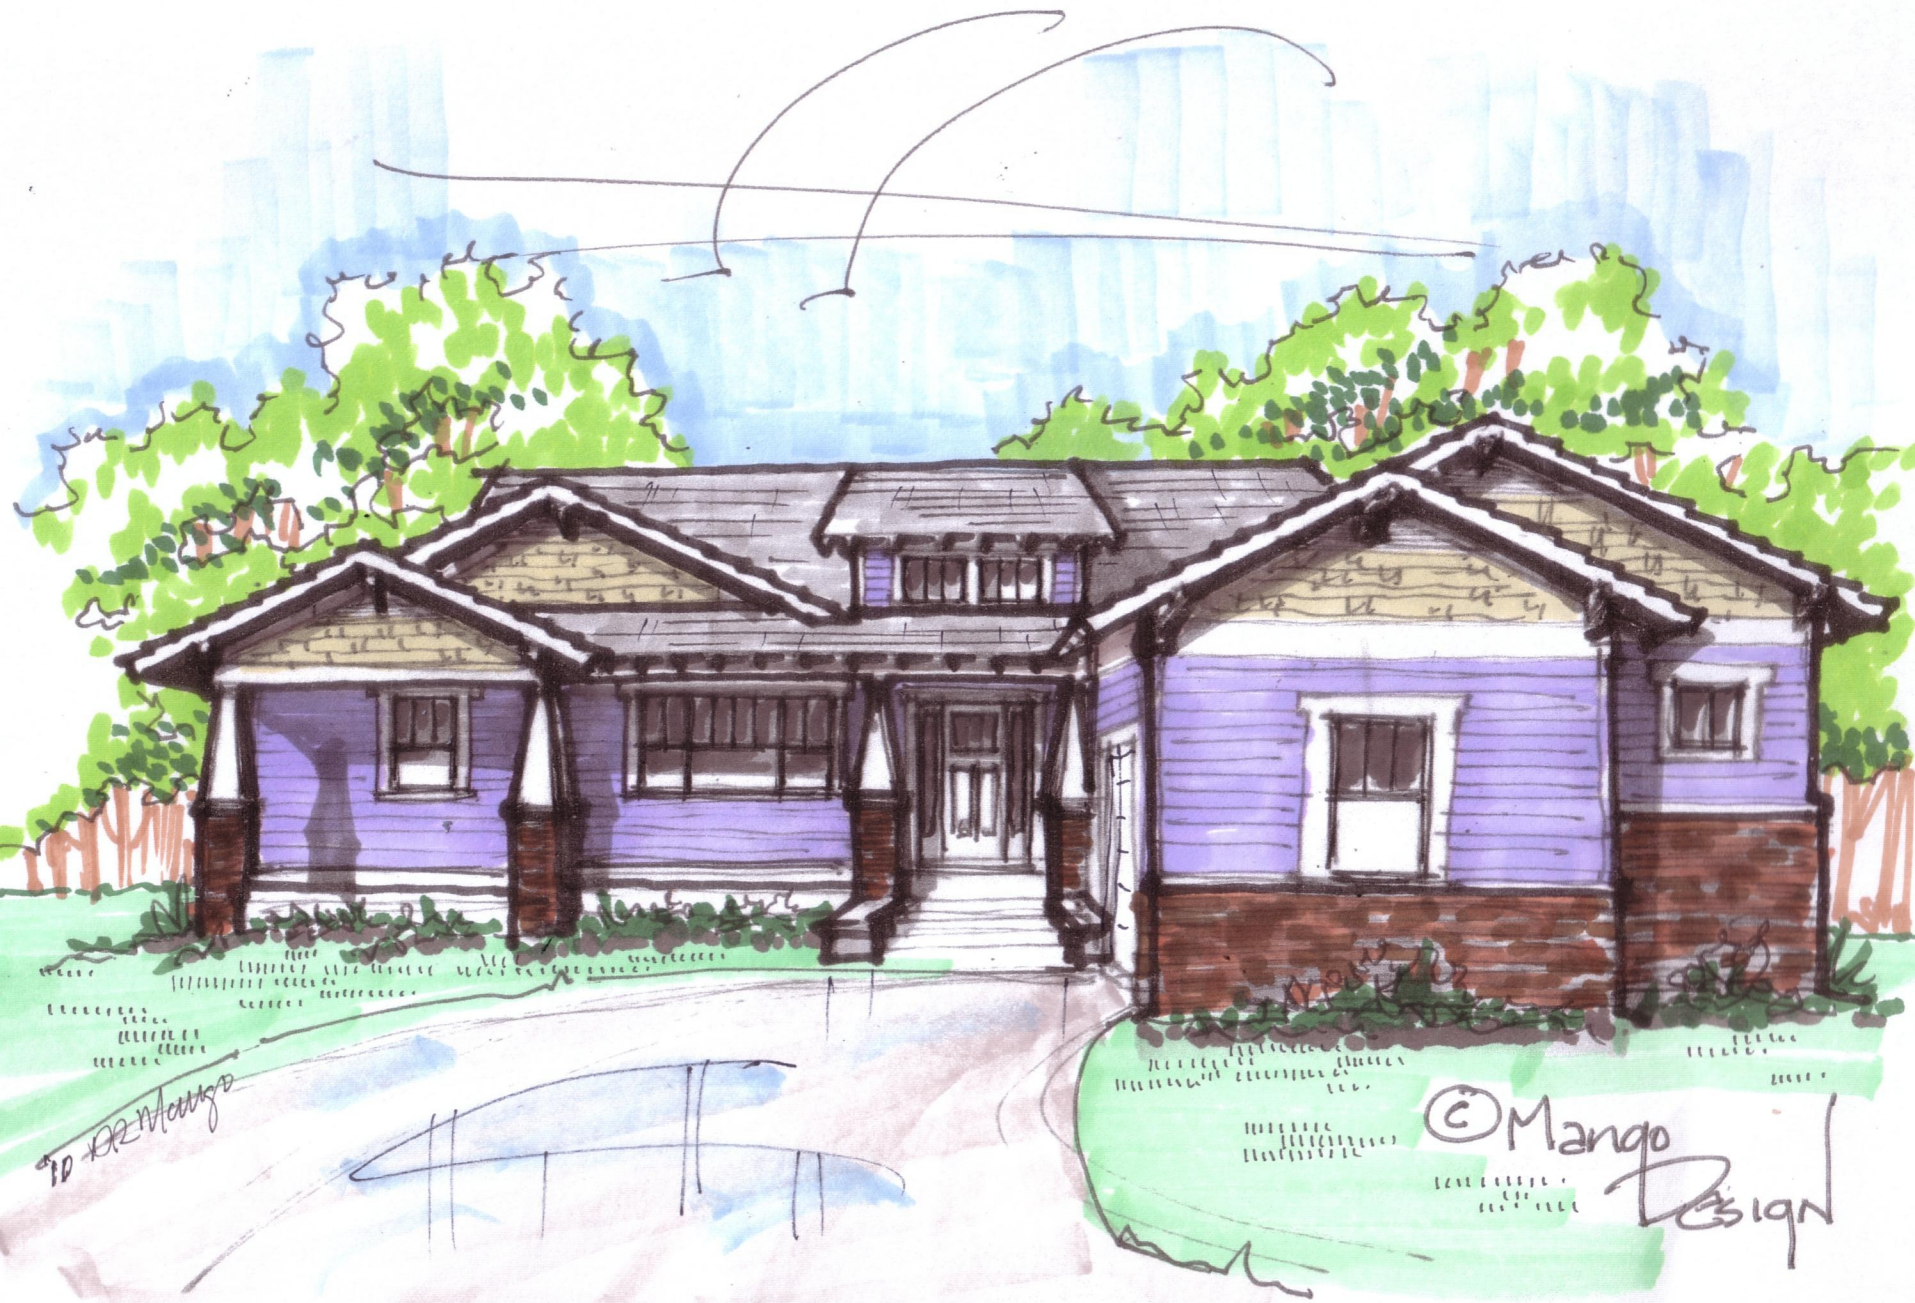

FRONT ELEVATION


SCALE: 1/4"=1'-0"

TO OR MANGO

© Mango Design



SQUARE FOOTAGE	
LIVING	2,660
GARAGE	749
COV. PORCH	342
LANAI	219
TOTAL	3,970

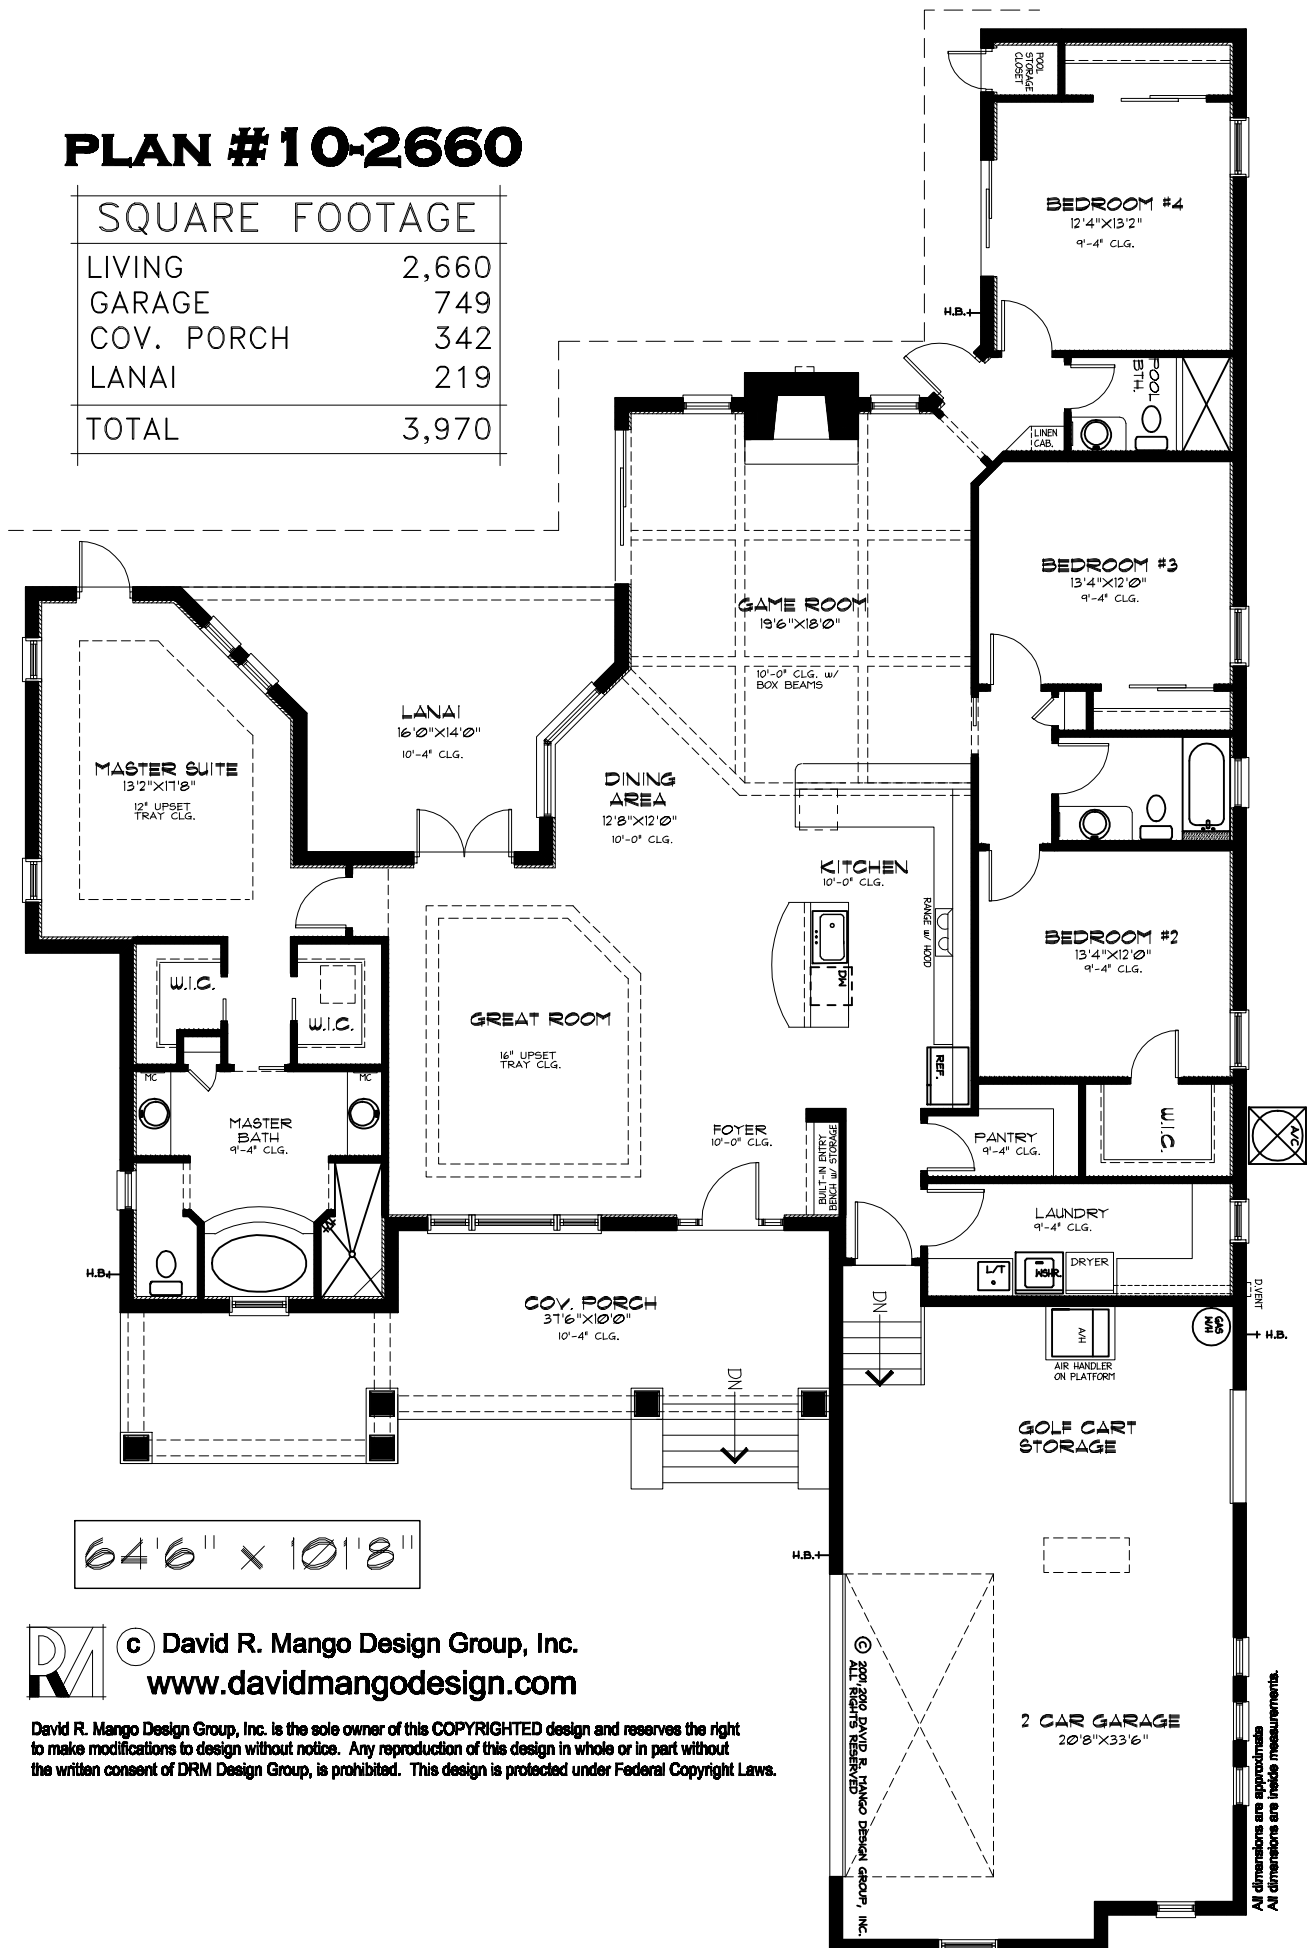

© David R. Mango Design Group, Inc.
www.davidmangodesign.com

David R. Mango Design Group, Inc. is the sole owner of this COPYRIGHTED design and reserves the right to make modifications to design without notice. Any reproduction of this design in whole or in part without the written consent of DRM Design Group, is prohibited. This design is protected under Federal Copyright Laws.

© 2001, 2010 DAVID R. MANGO DESIGN GROUP, INC.
ALL RIGHTS RESERVED

All dimensions are approximate
All dimensions are inside measurements.