







SITE PLAN - SCHEME B

SCALE: 1" = 40'-0"


208 PARKING SPACES

 




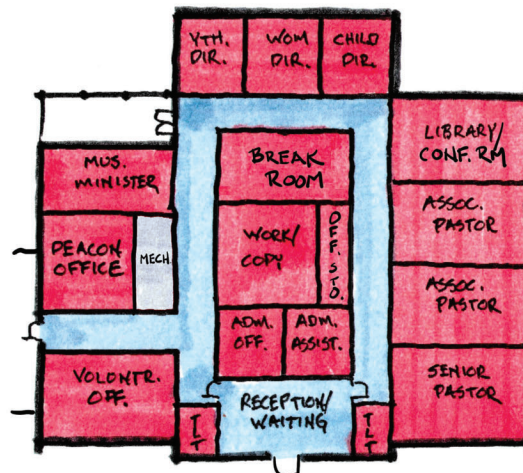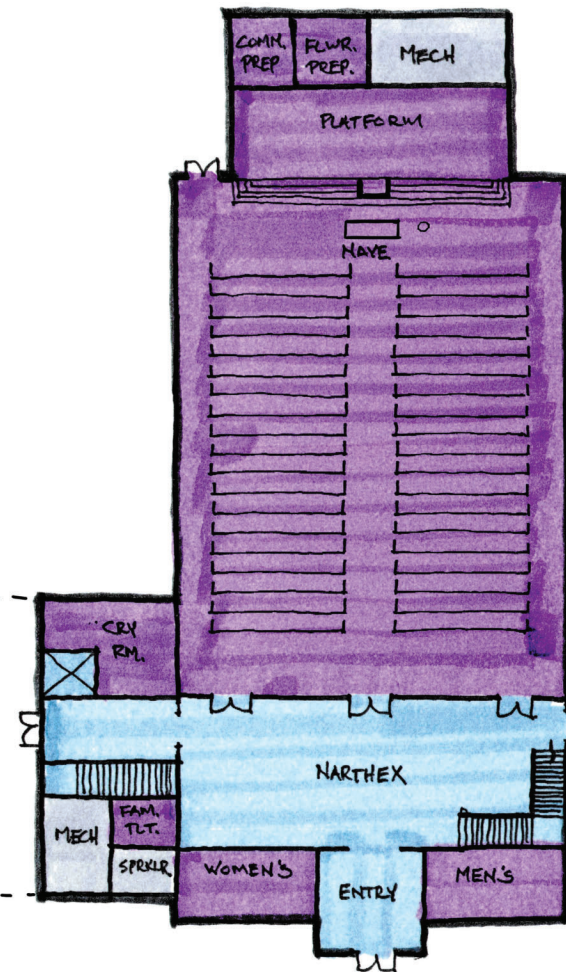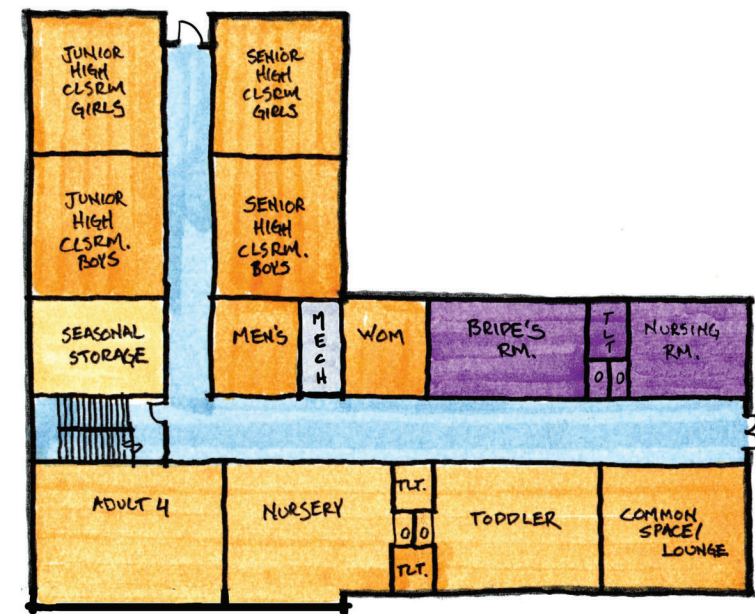


SCALE: 3/32" = 1'-0"

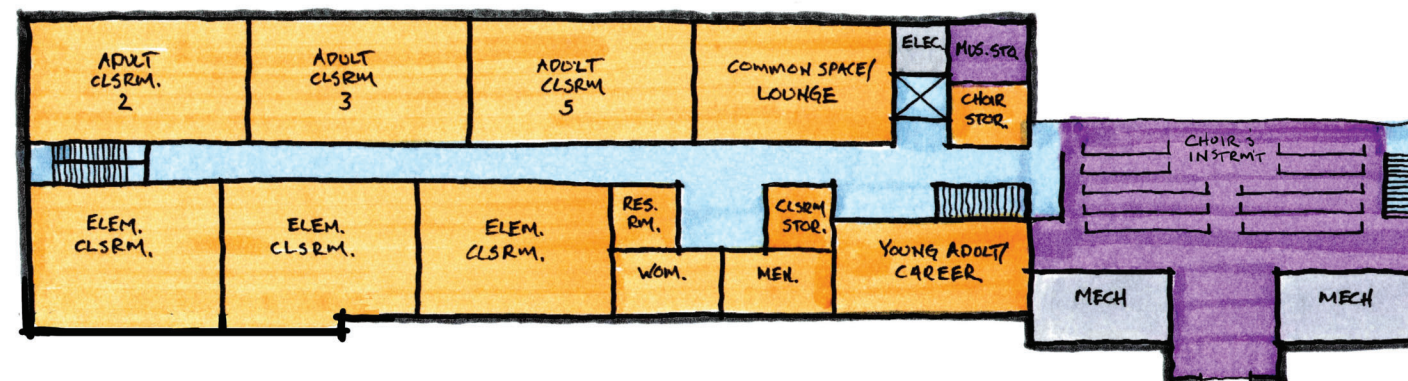

SCALE: 3/32" = 1'-0"

 



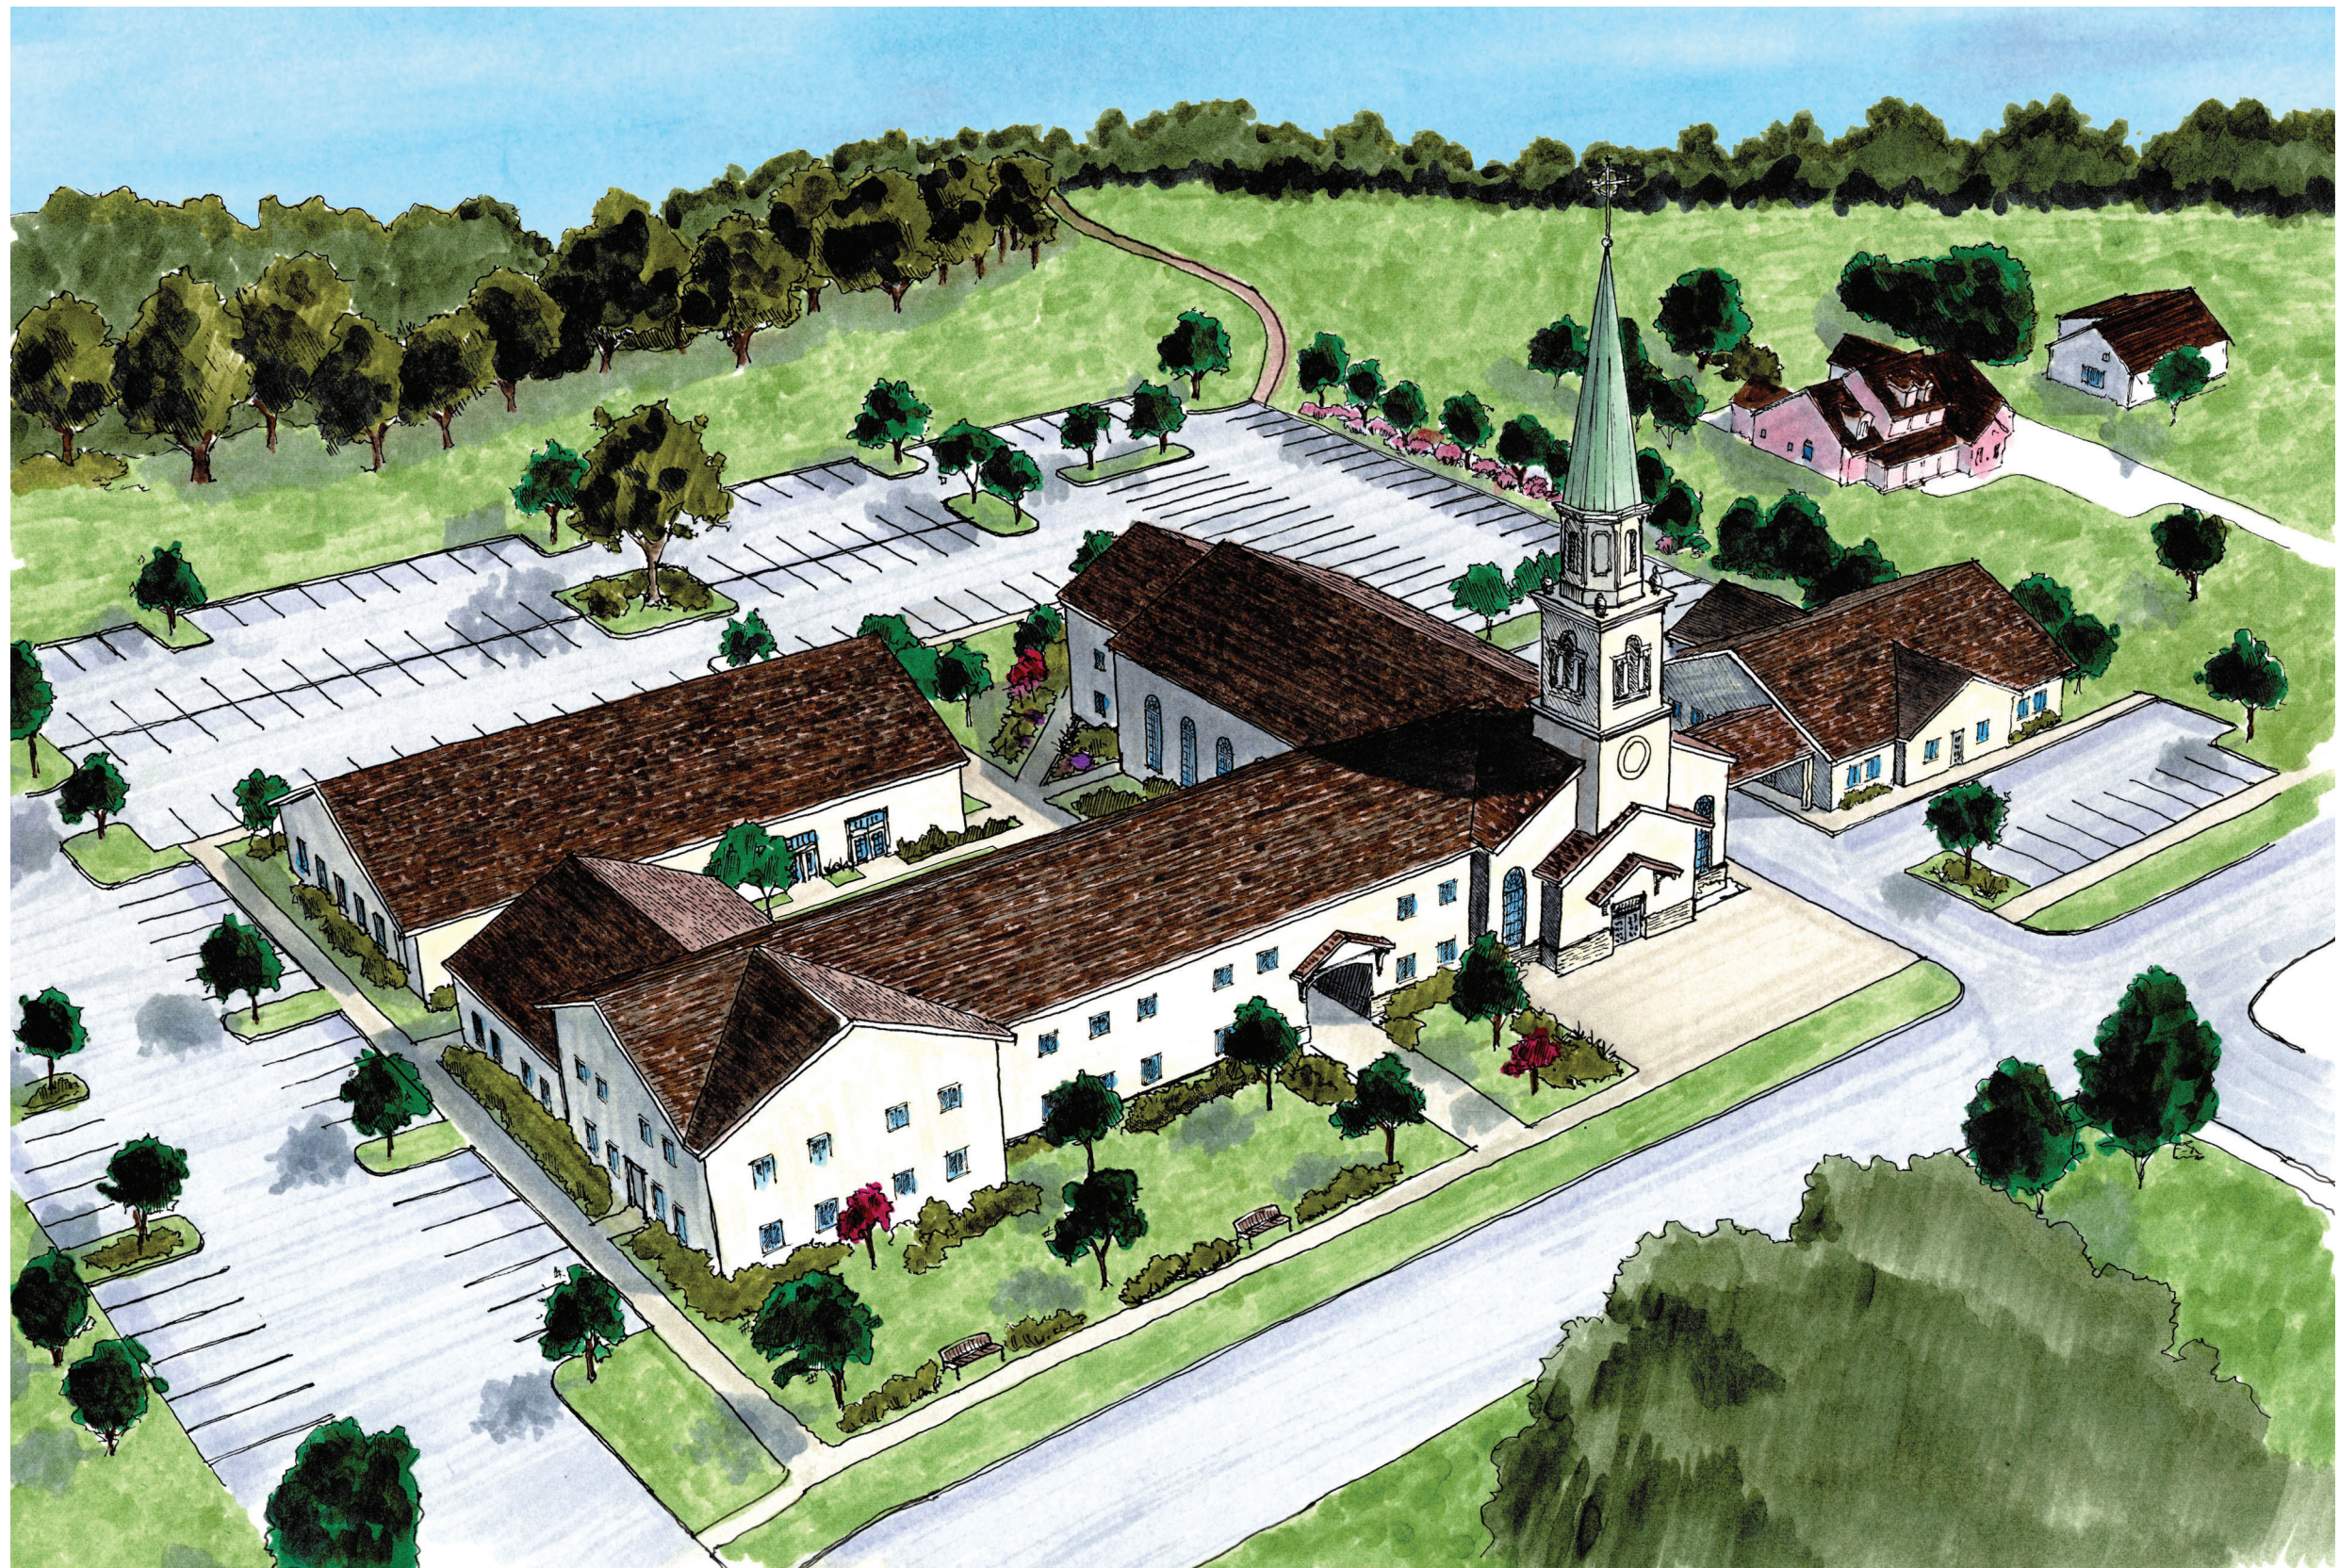

PERSPECTIVE RENDERING - SCHEME B