

EXISTING ARK MAIN FLOOR
15083sq ft
EXISTING ARK OF SALV. MAIN FLOOR

EXISTING MAIN FLOOR PLAN

Scale: 1/8" = 1'-0"




AREA BREAKDOWNS:
EXISTING MAIN = 15,083 SF
EXISTING UPPER = 3,662 SF
EXISTING AREAS = 18,745 SF

MAIN LEVEL ADDITION = 822 SF
SECOND LEVEL ADDITION = 822 SF
THIRD LEVEL ADDITION = 822 SF
ADDITION AREAS = 2,466 SF
TOTAL BUILDING AREA = 21,211 SF

	DEVLE E. TATE REGISTERED ARCHITECT STATE OF WASHINGTON	No. 5787	Date	Issue/Revision Notes
ARCHITECTURAL PLANS FOR ARK OF SALVATION BUILDING ADDITION				
325 N. Johnson St., Kennewick, Washington 99336 OWNER: Church of Salvation Arc				
MAIN FLOOR PLAN				
Scale: As SHown				
A-02.1 of THIRTEEN SHEETS				

PROPOSED PHASE 1 WORK

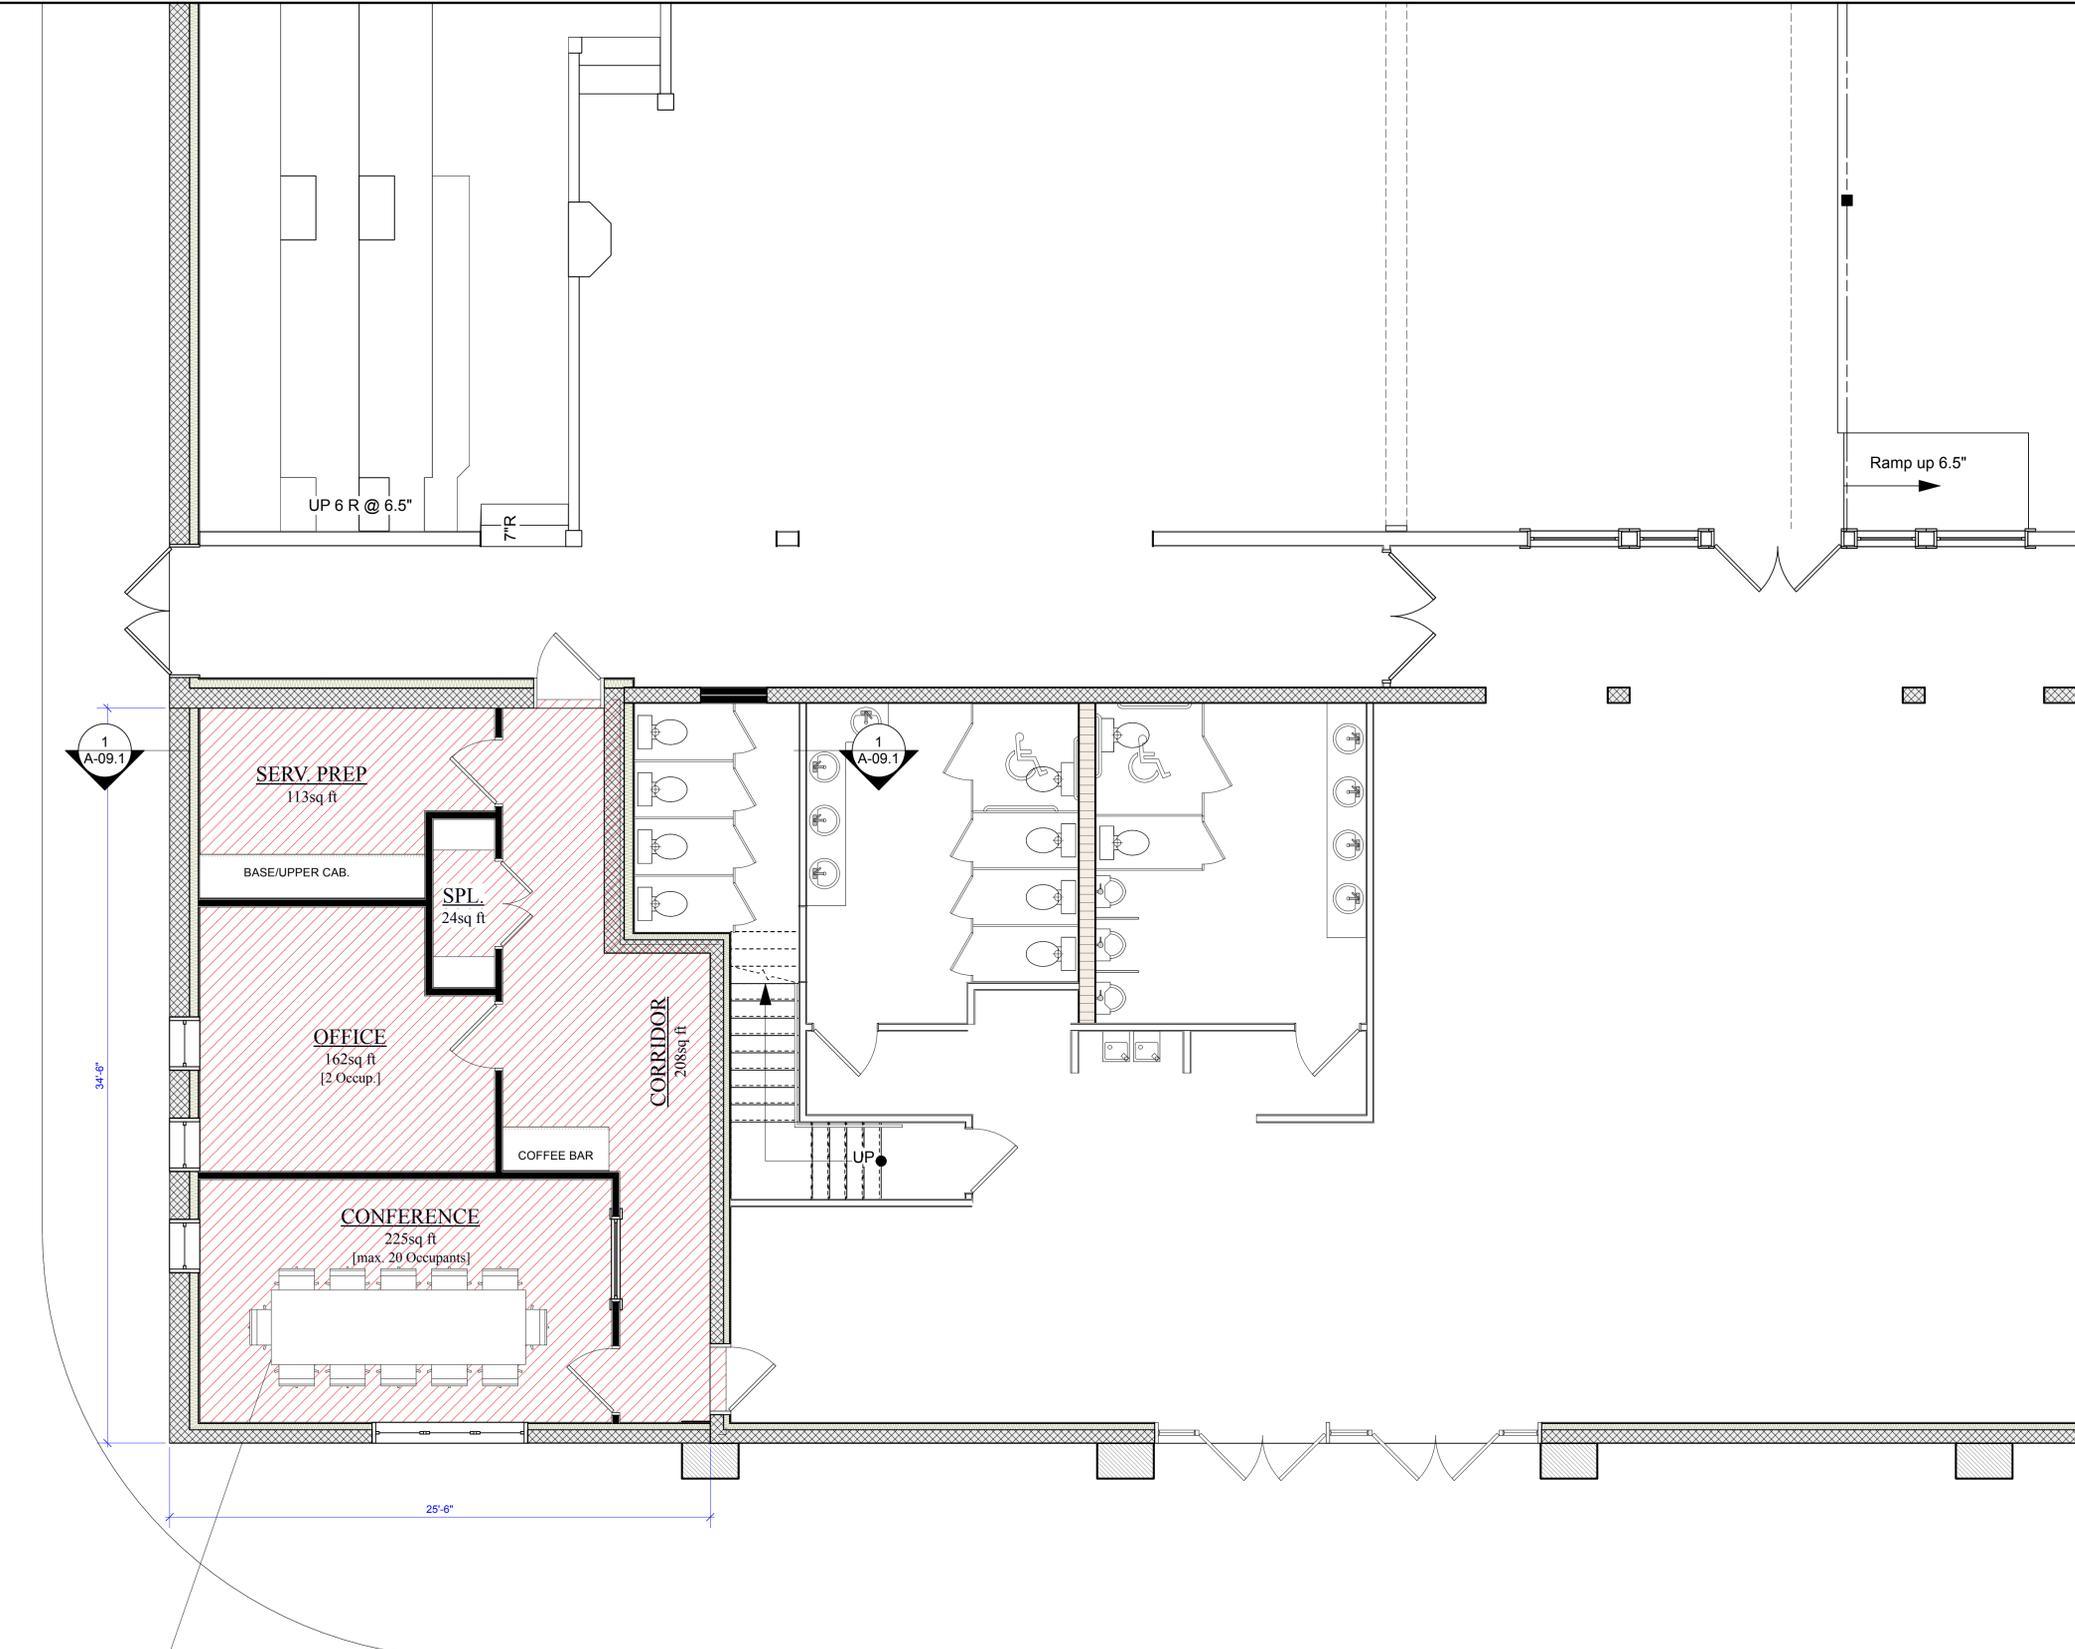

MAIN FLOOR ADDITION
822sq ft
[41 Occupants]

MAIN FLOOR ADDITION PLAN

Scale: 1/4" = 1'-0"




		5787 REGISTERED ARCHITECT DEVI E. TATE STATE OF WASHINGTON	No. _____ Date _____ Issue/Revision Notes
Date: 2/03/26 Project No: 1225351 Drawn by: Mike Parshchynak Checked by: [blank] CAD/Scale: A4/Sht-A002025	Prepared by: Tate Architecture 7815 W. River Boulevard Pasco, WA 99301 (509) 542-8786 (tatearch@charter.net)		
ARCHITECTURAL PLANS FOR ARK OF SALVATION BUILDING ADDITION 325 N. Johnson St., Kennewick, Washington 99336 OWNER: Church of Salvation Ark			
MAIN ADDITION			
Scale: As SHown			
A-02.2 of THIRTEEN SHEETS			

UPPER ADDITION AREA
822sq ft
[28 Occupants]

CHOIR PRACTICE
569sq ft
[28 Occupants]

SECOND FLOOR ADDITION PLAN

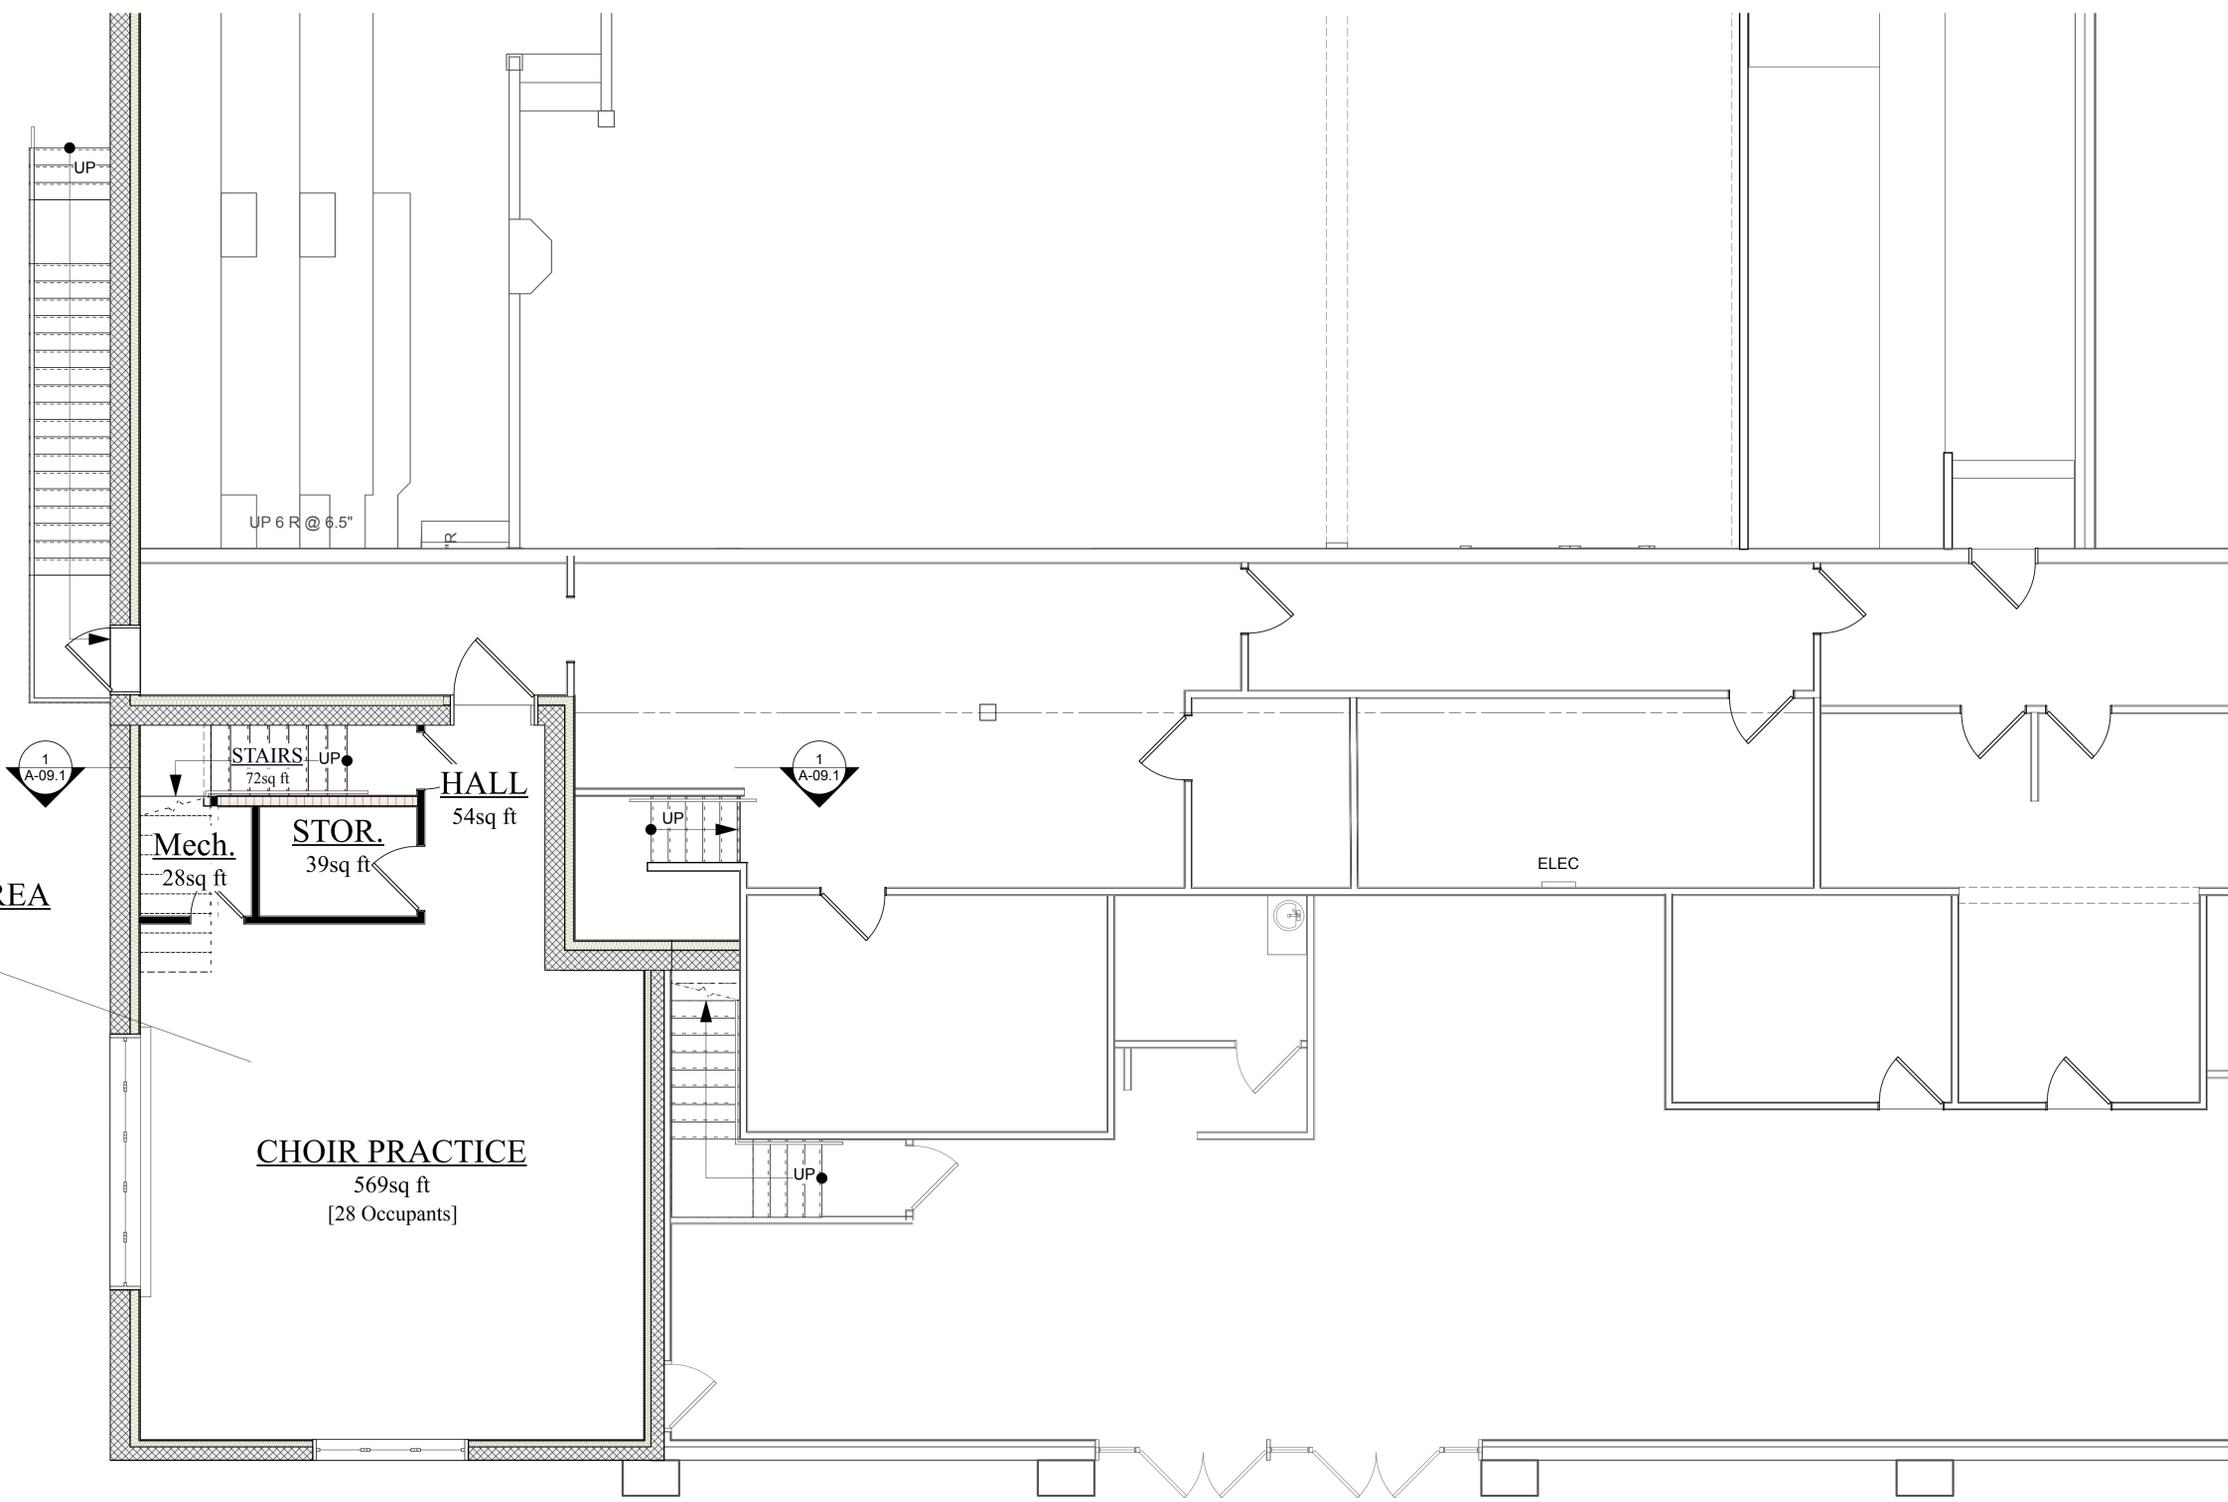

PROPOSED PHASE 1 WORK

ARCHITECTURAL PLANS FOR
ARK OF SALVATION BUILDING ADDITION
325 N. Johnson St., Kennewick, Washington 99336

UPPER ADDITION

As SHown

A-02.3
of
THIRTEEN SHEETS

Tate Architecture
7815 W. River Boulevard
Pasco, WA 99301
(509) 542-8786 (tatearch@charter.net)


2/03/26
Project No. 1225351
Drawn by Mike Parshchynak
Checked by Mike Parshchynak
Date: 2/03/26
Project: ARK OF SALVATION



5787
REGISTERED ARCHITECT
DEVIL E. TATE
STATE OF WASHINGTON

No.	Date	Issue/Revision Notes

OWNER: Church of Salvation Arc

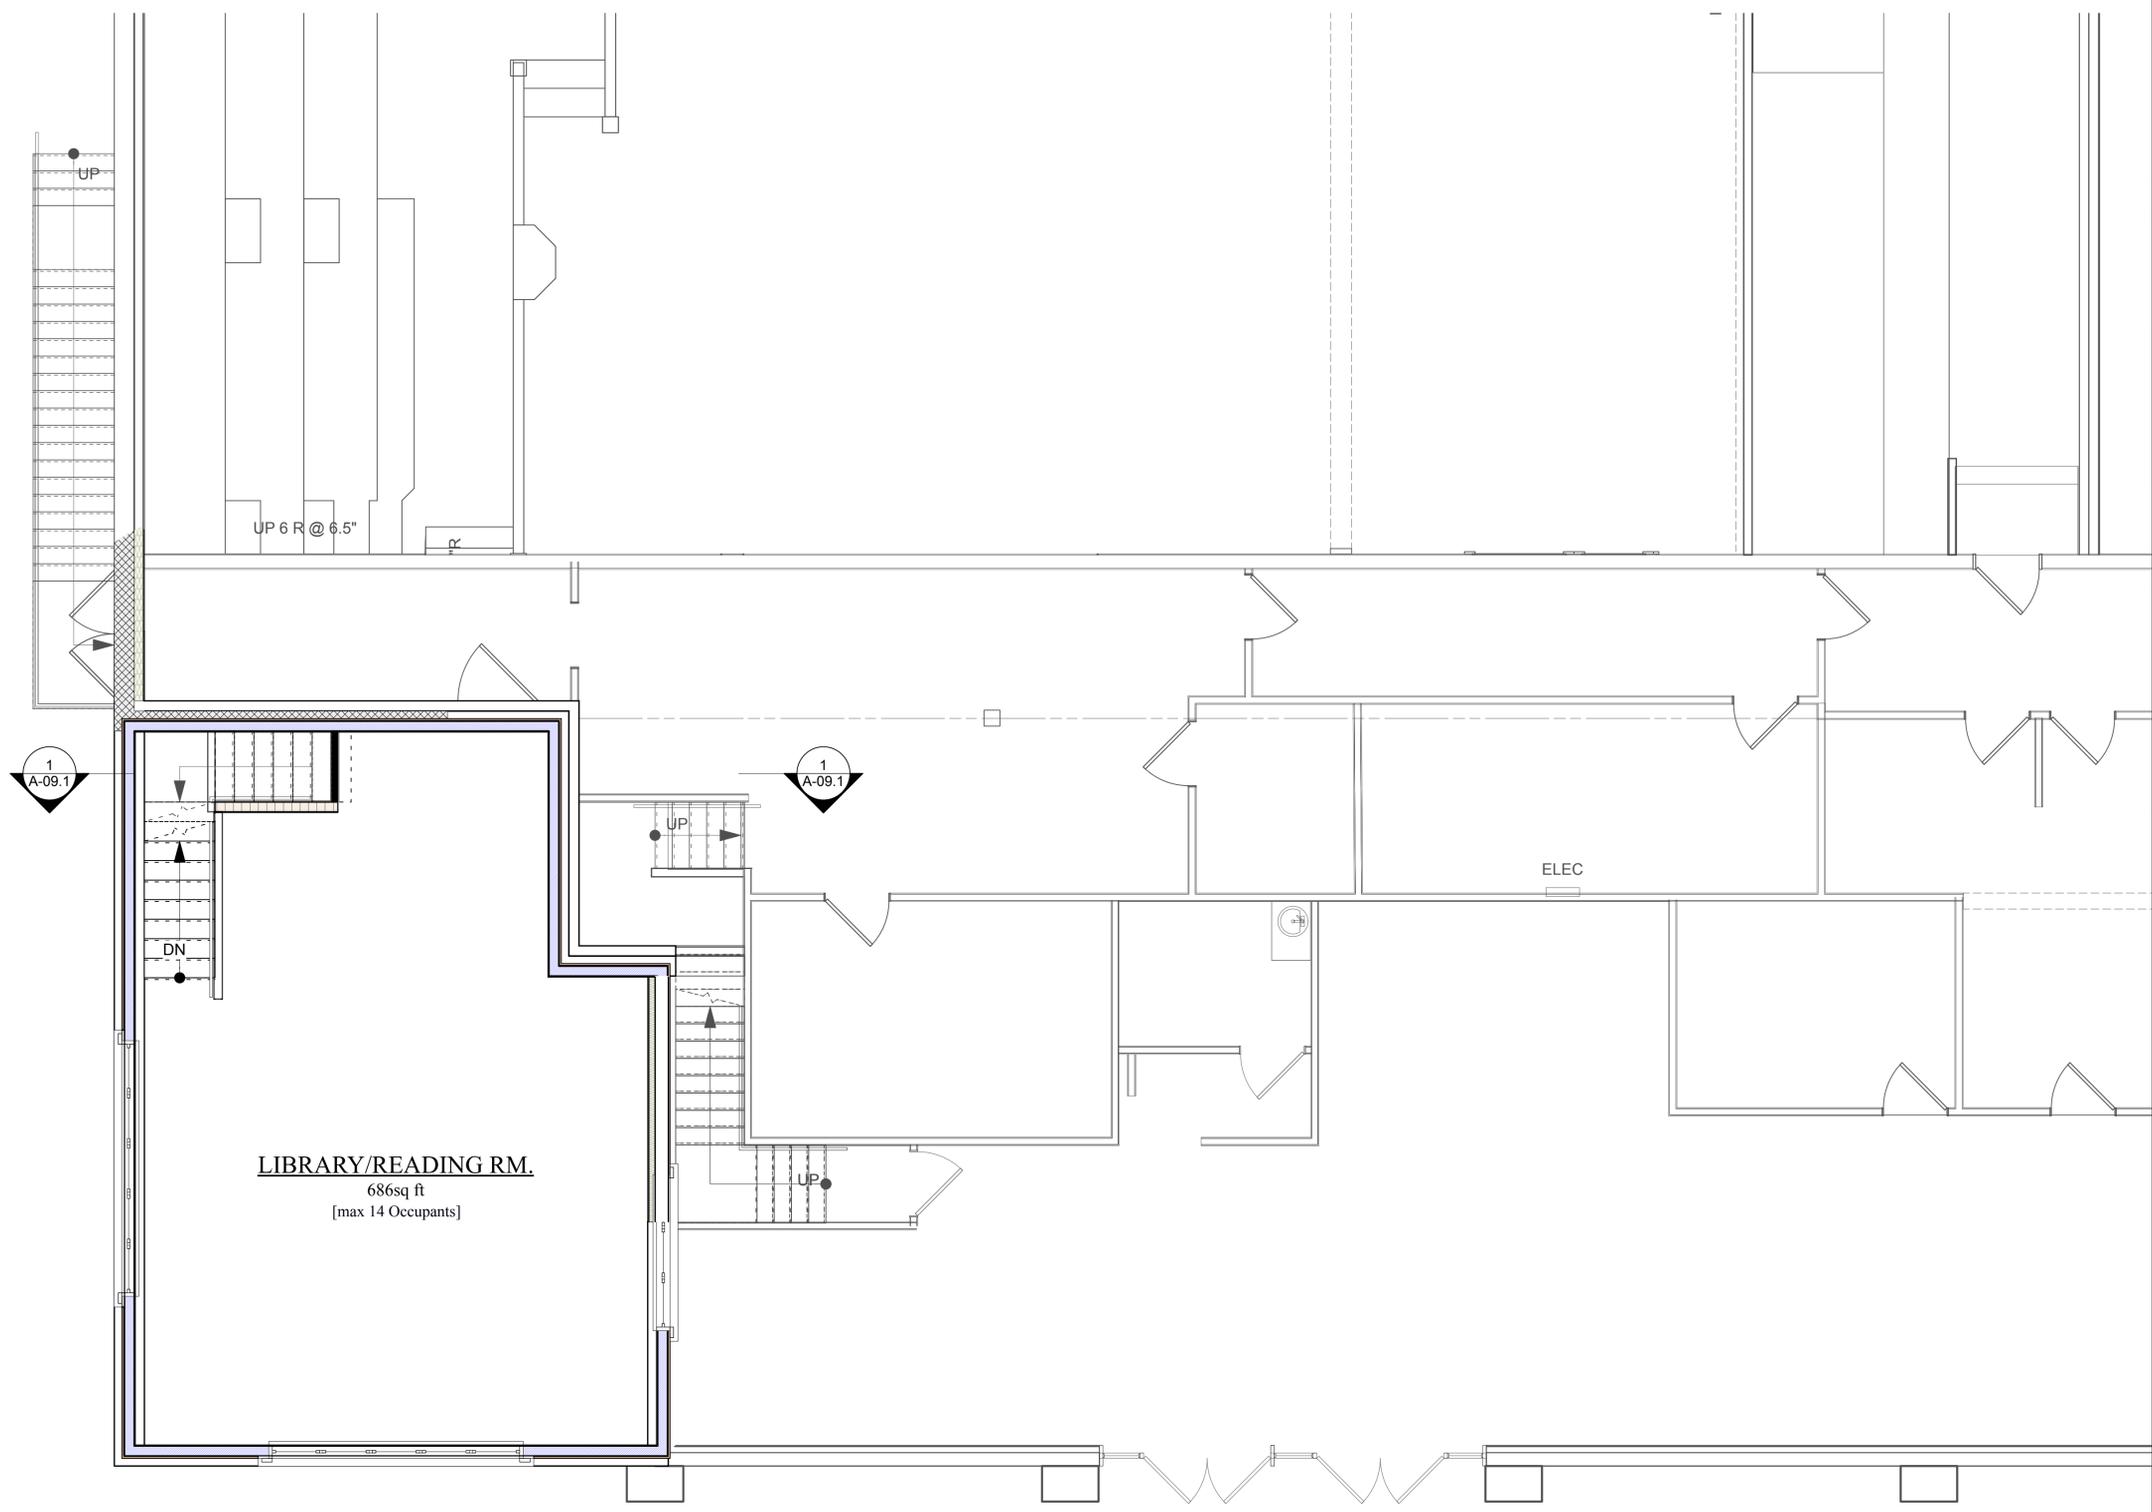


THIRD FLOOR ADDITION PLAN

Scale: 1/4" = 1'-0"




PROPOSED PHASE 1 WORK

		No. _____ Date _____ Issue/Revision Notes
Project No. 1225351 Prepared by Mike Parshchynak Checked by _____ Date 2/03/26		
Tate Architecture 7815 W. River Boulevard Pasco, WA 99301 (509) 542-8786 (tatearch@charter.net)		
ARCHITECTURAL PLANS FOR ARK OF SALVATION BUILDING ADDITION 325 N. Johnson St., Kennewick, Washington 99336 OWNER: Church of Salvation Arc		
Drawing Title: 3RD FLR ADDITION		
Scale: As SHown		
A-02.4 of THIRTEEN SHEETS		

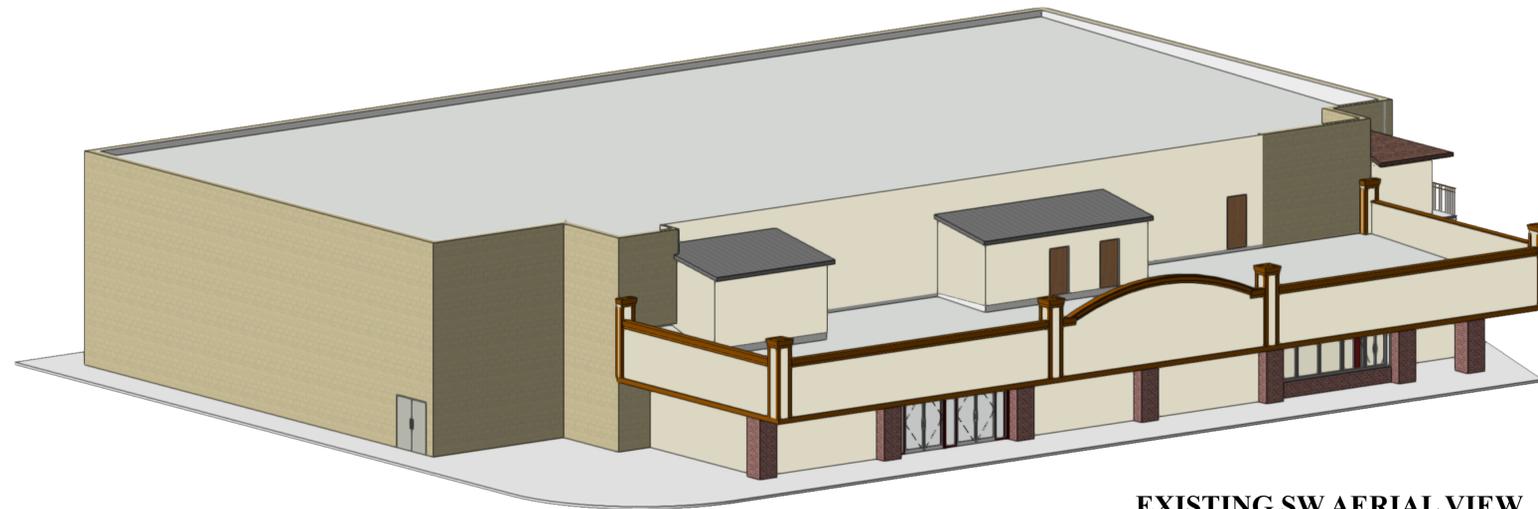


EXISTING SW AERIAL VIEW

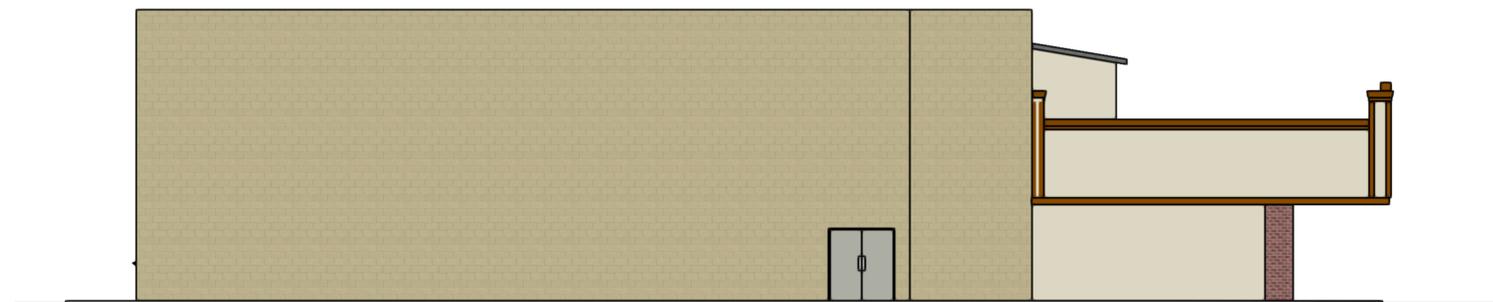

EXISTING LEFT (SOUTH) ELEVATION

Scale: 1/8" = 1'-0"

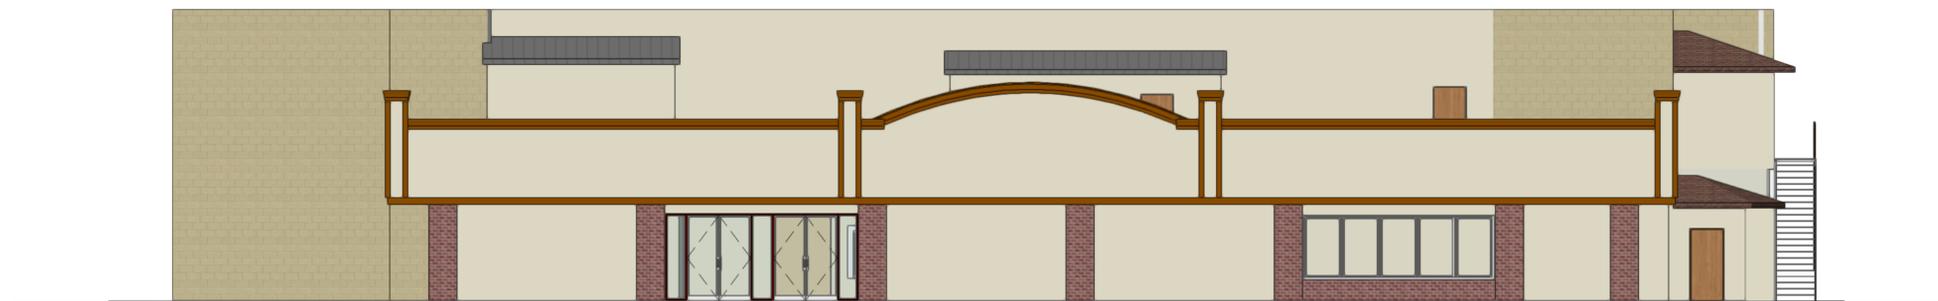

EXISTING FRONT (EAST) ELEVATION

Scale: 1/8" = 1'-0"

Date: 2/03/26
 Project No: 1225351
 Drawn by: Mike Parshchynak
 Checked by: Mike Parshchynak
 License No: 5787
 State of Washington
 AASUB-ADD2025

Tate Architecture
 7815 W. River Boulevard
 Pasco, WA 99301
 (509) 542-8786 (tatearch@charter.net)

PROJECT: ARCHITECTURAL PLANS FOR
 ARK OF SALVATION BUILDING ADDITION
 325 N. Johnson St., Kennewick, Washington 99336
 OWNER: Church of Salvation Ark

Drawing Title:
 EXIST. ELEVATIONS

Scale:
 As SHown


Drawing No:
A-03.1
 of
 THIRTEEN SHEETS

5787 REGISTERED ARCHITECT
 DEVI E. TATE
 STATE OF WASHINGTON

JUNCTION
 No. _____
 Date _____
 Issue/Revision Notes



PROPOSED SW AERIAL VIEW

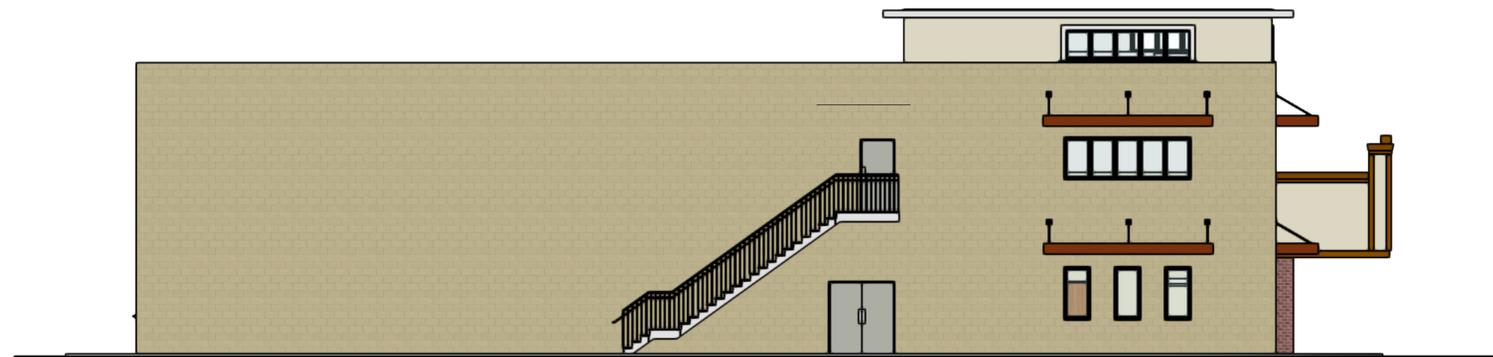

PROPOSED LEFT (SOUTH) ELEVATION

Scale: 1/8" = 1'-0"




PROPOSED FRONT (EAST) ELEVATION

Scale: 1/8" = 1'-0"

PROPOSED PHASE 1 WORK

<p>5787 REGISTERED ARCHITECT DEVIL E. TATE STATE OF WASHINGTON</p>		<p>No. _____ Date _____ Issue/Revision Notes _____</p>
<p>2/03/26 Project No. 1225351 Drawn by Mike Parshchynak Checked by _____ Date 09/13/2025 AAS-Sub-ADD2025</p>		<p>PROJECT NO. _____ DATE _____ ISSUE/REVISION NOTES _____</p>
<p>Tate Architecture 7815 W. River Boulevard Pasco, WA 99301 (509) 542-8786 (tatearch@charter.net)</p>		<p>OWNER: Church of Salvation Ark 325 N. Johnson St., Kennewick, Washington 99336</p>
<p>ARCHITECTURAL PLANS FOR CHURCH OF SALVATION BUILDING ADDITION</p>		<p>ADDITION ELEV.</p>
<p>Scale: As SHown</p>		<p>Drawing No. A-03.2</p>
<p>THIRTEEN SHEETS</p>		<p>of THIRTEEN SHEETS</p>

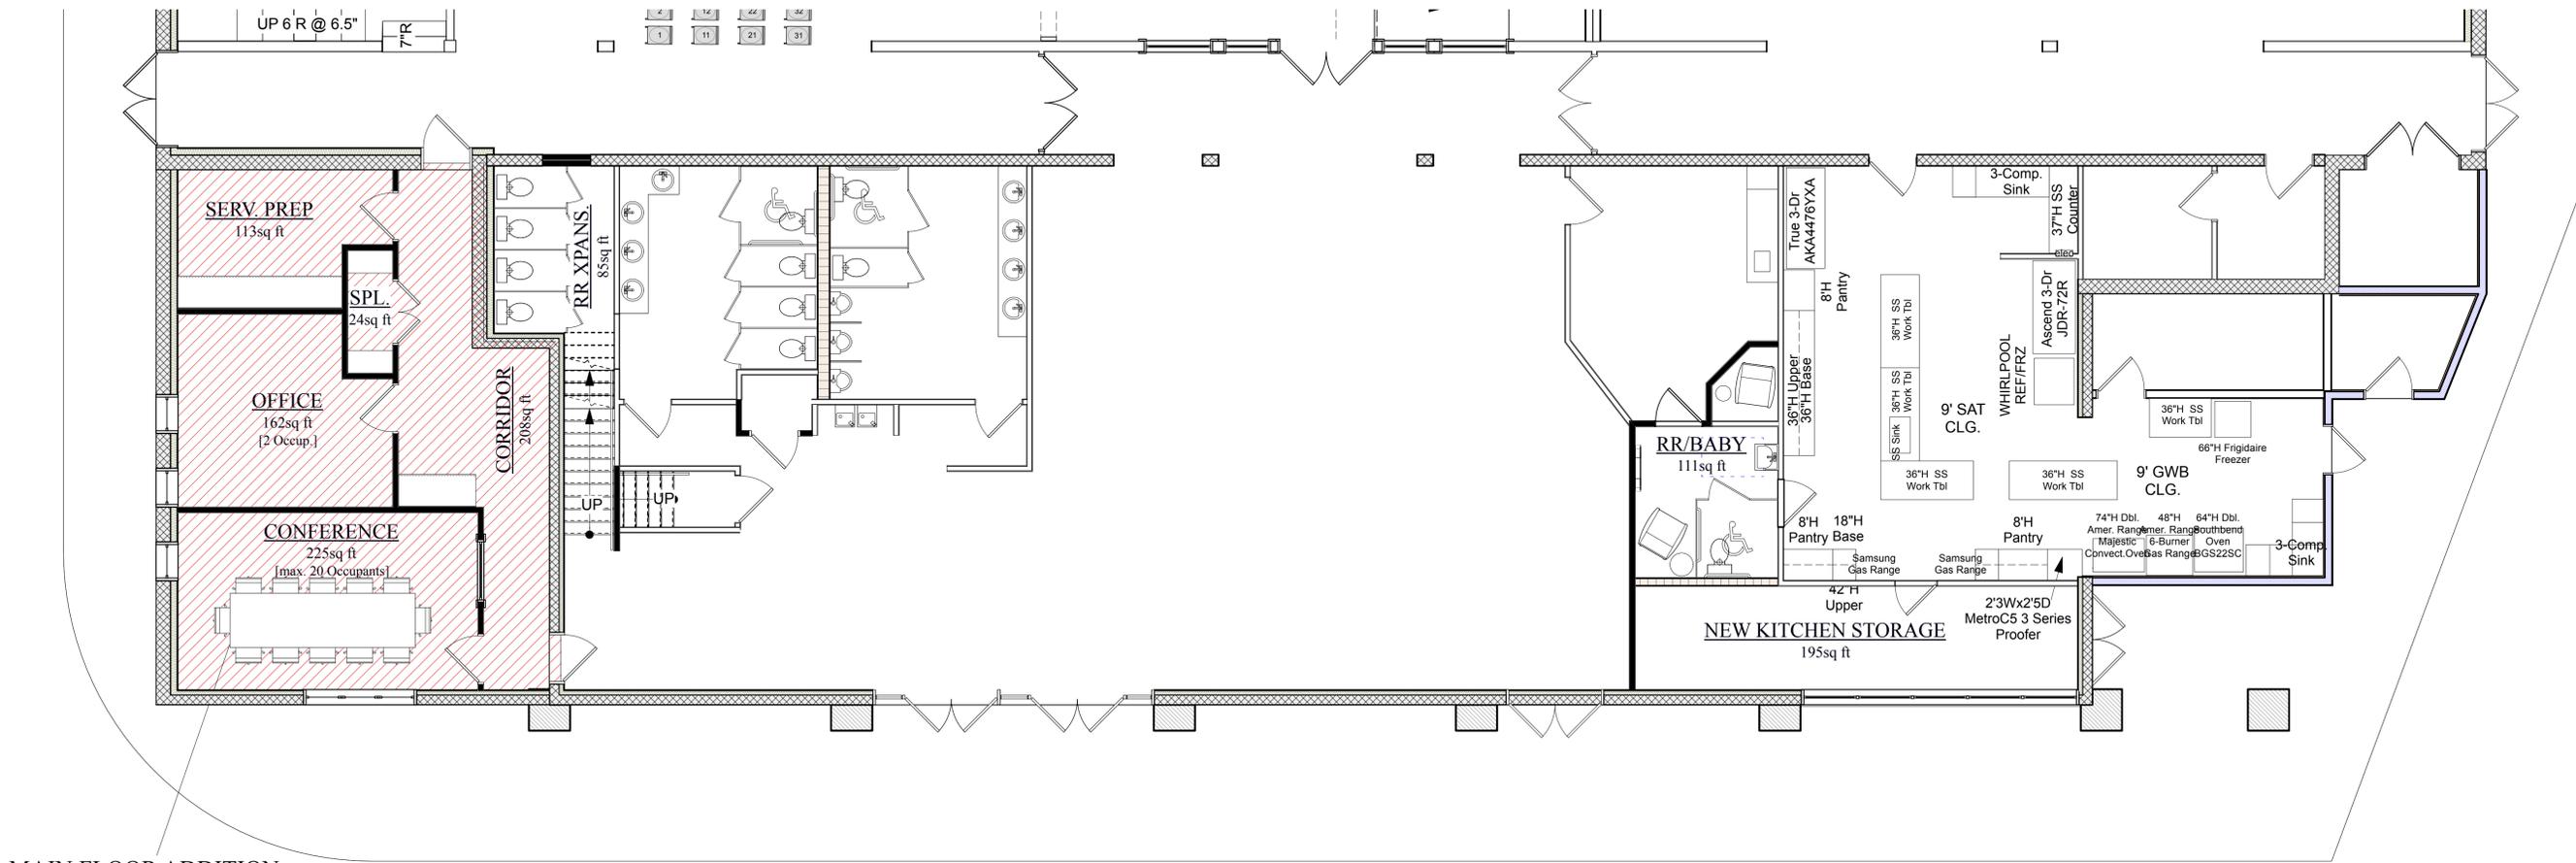

MAIN FLOOR ADDITION
822sq ft
[41 Occupants]

PHASE 2 MAIN FLOOR REMODEL PLAN


Scale: 3/16" = 1'-0"



PROPOSED PHASE 2 WORK

5787 REGISTERED ARCHITECT DEVI E. TATE STATE OF WASHINGTON	No. _____ Date _____ Issue/Revision Notes _____
Project No. 2/0326 Project No. 1225351 Prepared by Mike Parsholovik Project Manager Contact: (509) 430-6075 Cell: (509) 430-6075 Email: mparsholovik@tatearch.com License No. ARS000-ADD2025	
Tate Architecture 7815 W. River Boulevard Pasco, WA 99301 (509) 542-8786 (tatearch@charter.net)	
ARCHITECTURAL PLANS FOR ARK OF SALVATION BUILDING ADDITION 325 N. Johnson St., Kennewick, Washington 99336 OWNER: Church of Salvation Arc	
Drawing Title: PH2 MAIN T.I. Scale: As Shown Drawing No. A-04.2 of THIRTEEN SHEETS	

PROPOSED PHASE 1 WORK

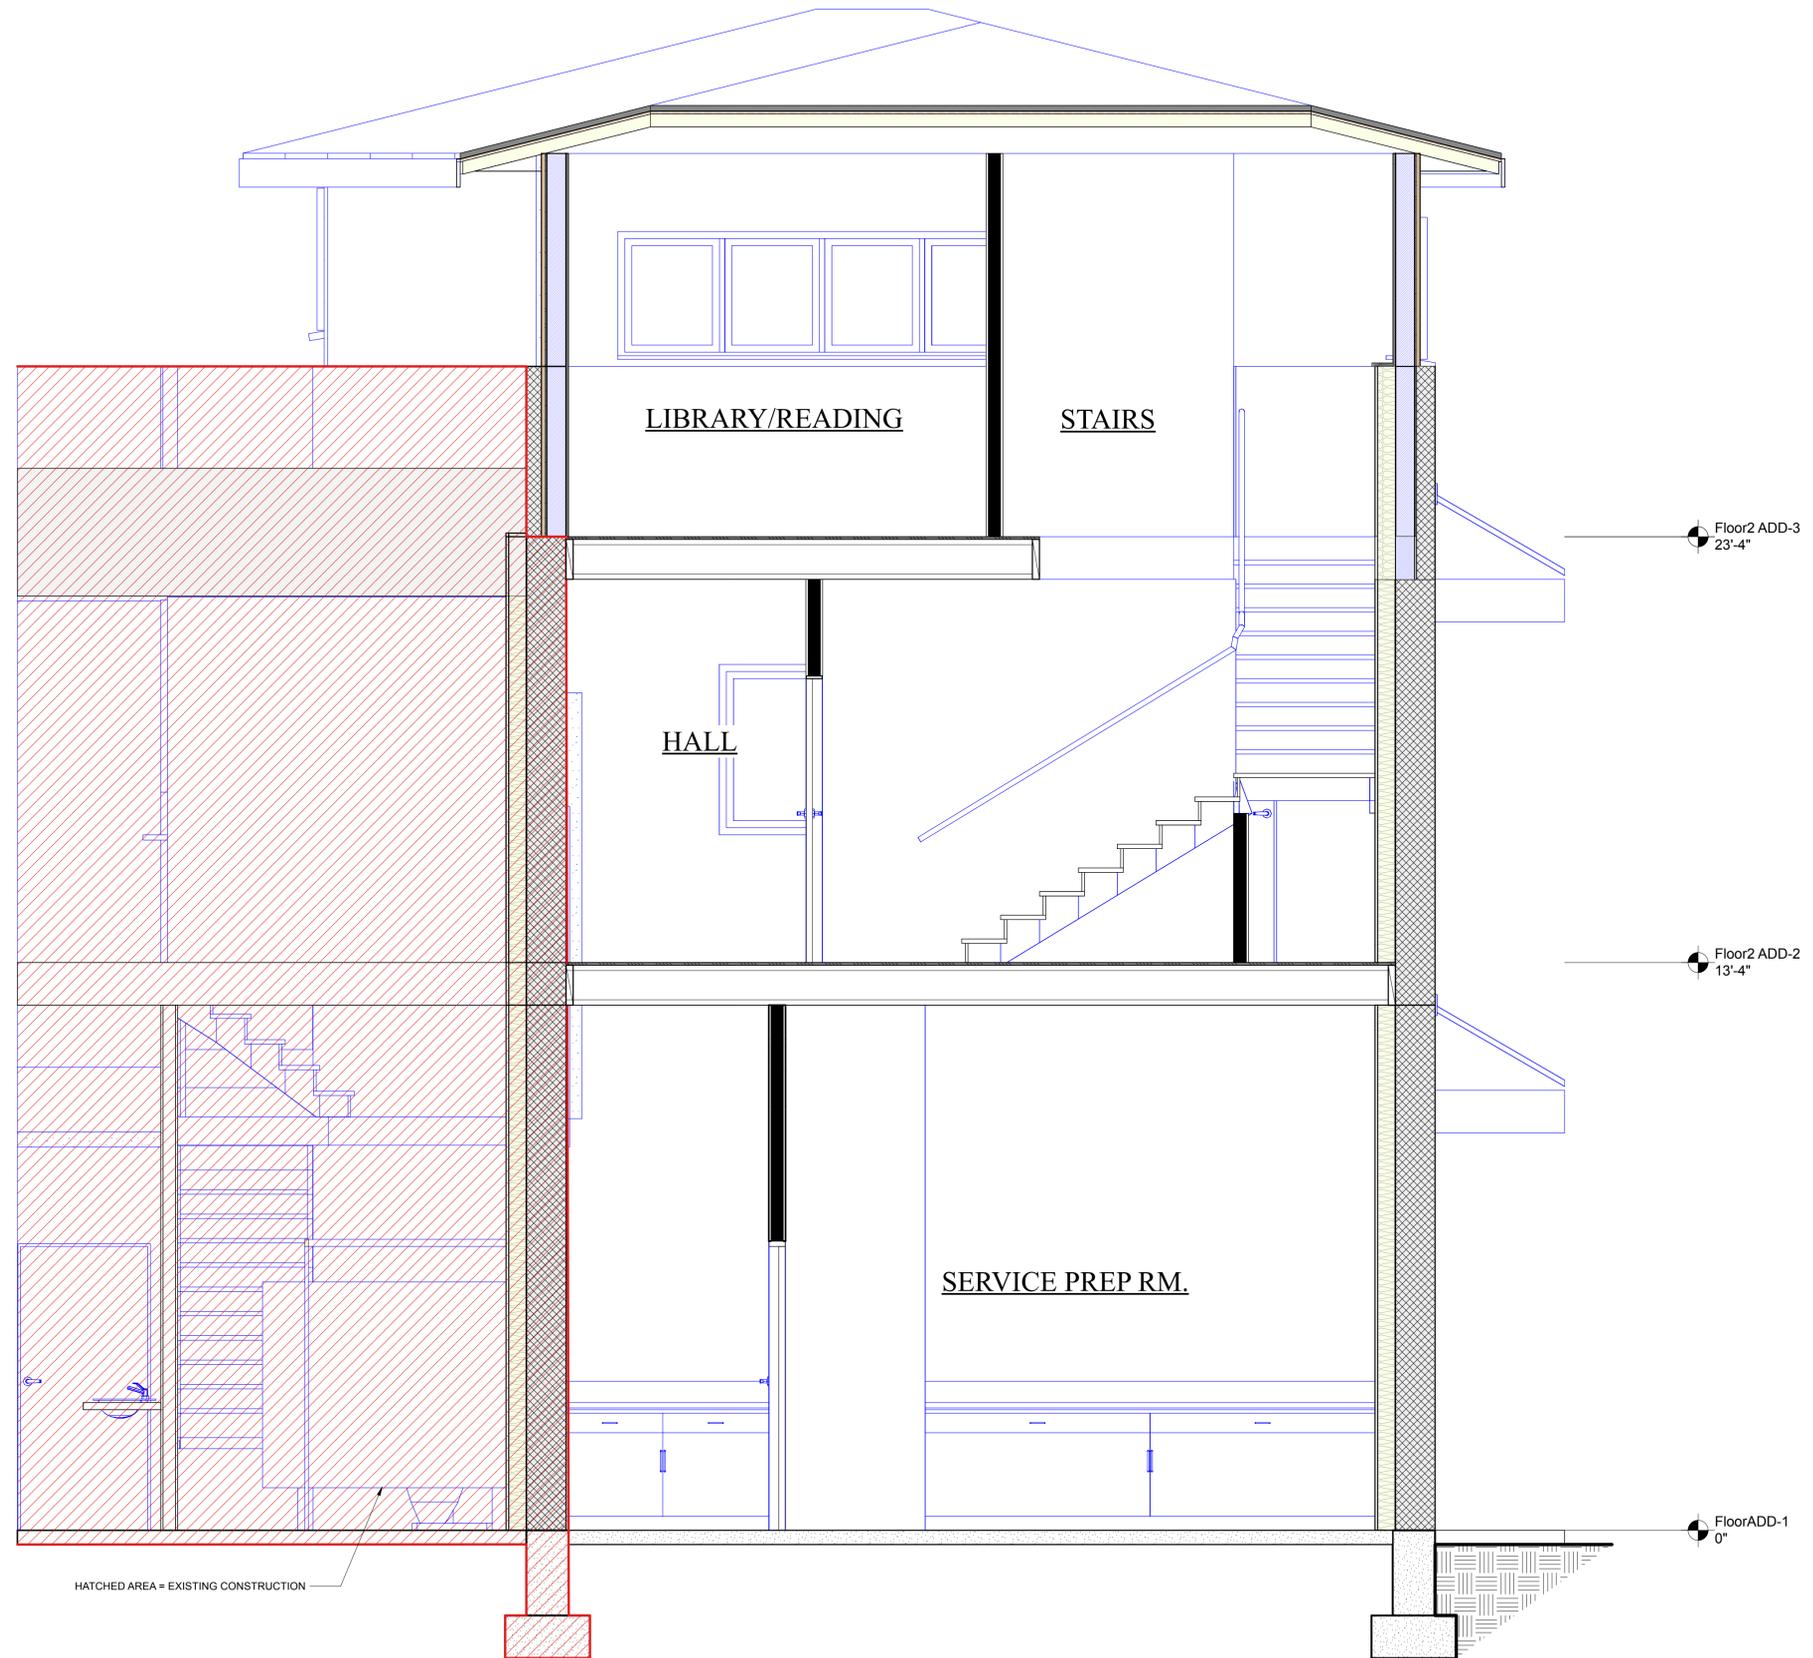

HATCHED AREA = EXISTING CONSTRUCTION

1 ADDITION CROSS SECTION
 Scale: 1/2" = 1'-0"

	No. _____ Date _____ Issue/Revision Notes _____
Date: 2/03/26 Project ID: 1225351 Designer: Mike Parkholyak Contact: (509) 439-6075 Email: (509) 542-8786 (michael@tatearch.com) Website: tatearch.com	Drawing Title: ARCHITECTURAL PLANS FOR ARK OF SALVATION BUILDING ADDITION Project No: 99336 Owner: Church of Salvation A/c
Drawing Title: ADDITION SECTION	Scale: As SHown
Drawing No: A-09.1	of THIRTEEN SHEETS