


PROPOSED PHASE 1 WORK

**MAIN FLOOR ADDITION**  
822sq ft  
[41 Occupants]

**MAIN FLOOR ADDITION PLAN**  
Scale: 1/4" = 1'-0"

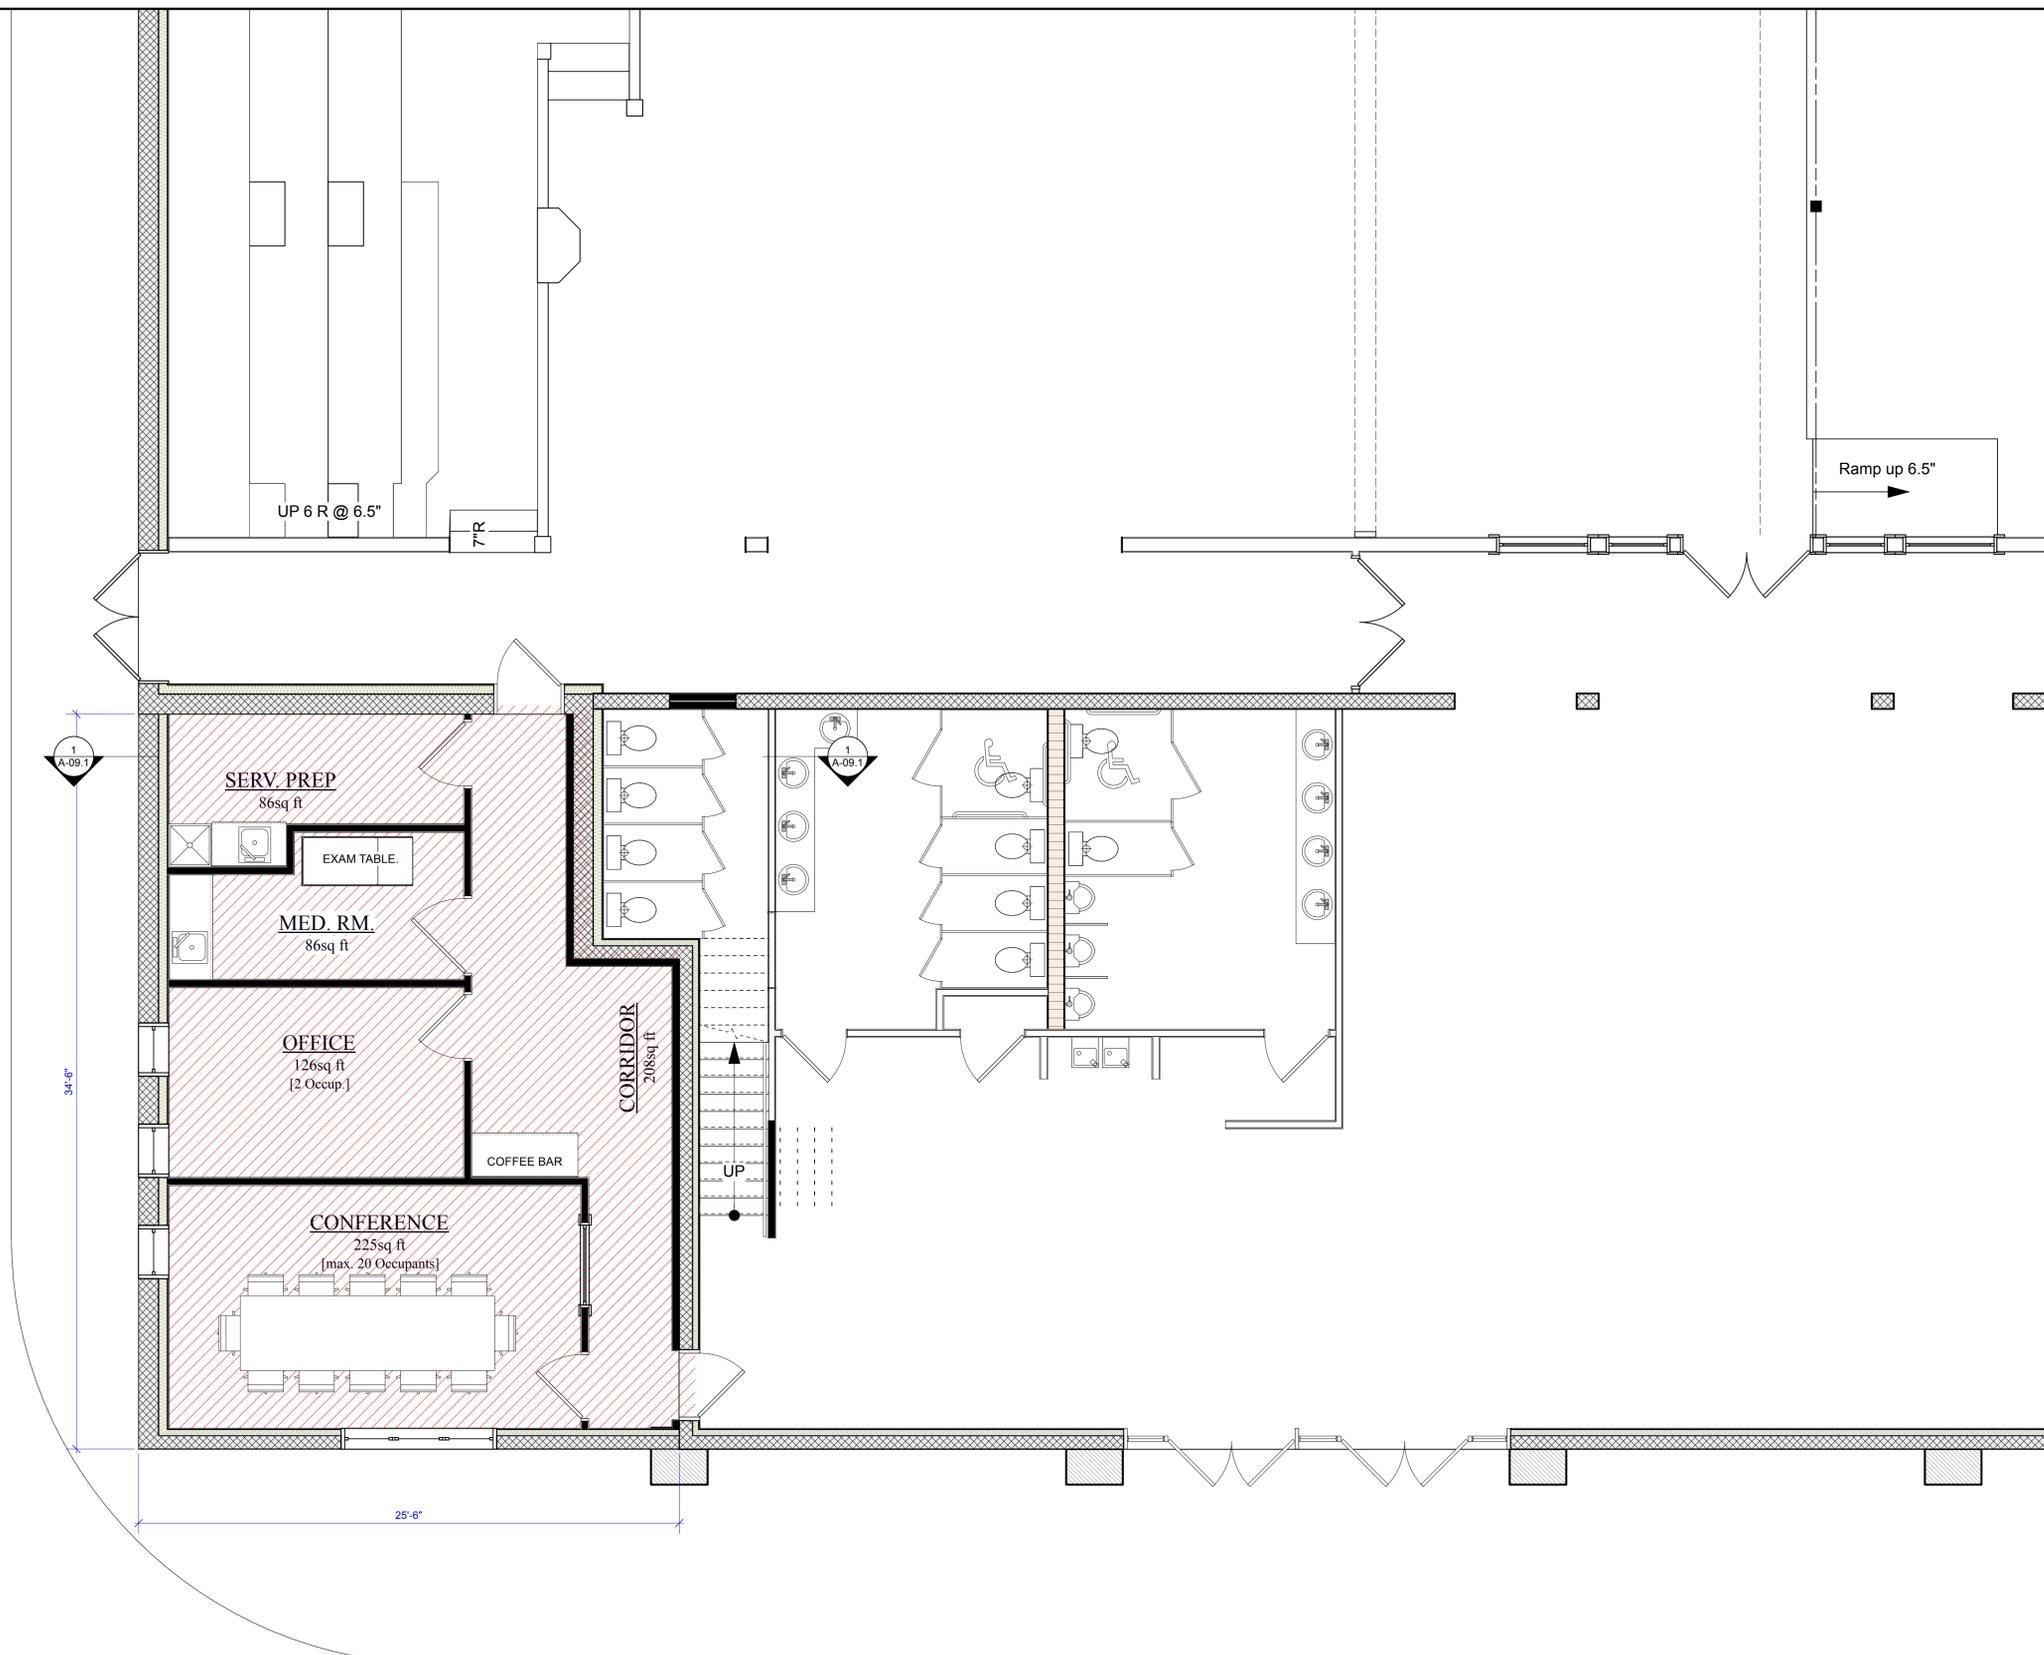

		5787 <b>REGISTERED ARCHITECT</b> DEVI E. TATE STATE OF WASHINGTON	No. _____ Date _____ Issue/Revision Notes _____
Date: 2/27/26 Project No: 1225351 Drawn By: Mike Parshchynak Checked By: _____ CAD/Revit: _____ AIA/Arch: AIA/Arch-ADD2025	<b>Tate Architecture</b> 7815 W. River Boulevard Pasco, WA 99301 (509) 542-8786 (tatearch@charter.net)	<b>ARCHITECTURAL PLANS FOR</b> <b>ARK OF SALVATION BUILDING ADDITION</b> 325 N. Johnson St., Kennewick, Washington 99336 OWNER: Church of Salvation Ark	
<b>MAIN ADDITION REVISIONS</b>		Drawing Title: _____ Scale: As SHown Drawing No: <b>A-02.2</b> of THIRTEEN SHEETS	



**PROPOSED SW AERIAL VIEW**



**PROPOSED LEFT (SOUTH) ELEVATION**

Scale: 1/8" = 1'-0"

**WORK PHASE LEGEND:**

- (A) PHASE 1: ENGINEERED STEEL EXTERIOR EXIT STAIRS FROM EXISTING UPPER LEVEL.
- (B) PHASE 1: 3-STORY BUILDING ADDITION ON SE CORNER OF EXISTING FACILITY.
- (C) PHASE 2: ENCLOSURE OF EXISTING COVERED NORTH ENTRY AREA AND INSTALLATION OF NEW EXTERIOR MAN-DOOR.
- (D) PHASE 2: CREATION OF NEW INTERIOR COFFEE BAR AREA AND INSTALLATION OF EXTERIOR PASS-THRU WINDOW.
- (E) PHASE 3: RENOVATION OF EXISTING FACADE: REMOVAL OF CENTRAL ARCHTOP STUCCO WALL, COLUMNS AND FACADE TRIMMWORK. INSTALLATION OF NEW SIDING (SIMILAR TO HUNGRY GENRATION) AND PARAPET CAP FLASHING.
- (F) PHASE 4: ADDITION OF WOOD OR STEEL FRAMED PORTE COCHERE (DRIVE-THRU CANOPY) WITH ROOFING TO MATCH NEW ROOF AND FACADE AND SUPPORT COLUMNS TO BE 32" SQ. STUCCO/BRICK VENEER TO MATCH EXISTING MASONRY & STUCCO FINISHES. CANOPY FOOTPRINT IS 28'W x 41'L x 12'H, WITH A CLEARANCE WIDTH OF 23'-4" BETWEEN MASONRY COLUMNS.




**PROPOSED FRONT (EAST) ELEVATION**

Scale: 1/8" = 1'-0"

PROPOSED PHASE 1, 2 & 3 WORK

	<b>TATE ARCHITECTURE</b> REGISTERED ARCHITECT DEVI E. TATE STATE OF WASHINGTON No. 5787	Issue/Revision Notes Date No.
2/27/26 Project No. 1225351 Drawn by Mike Parshchayuk Checked by [blank] CAD/SCALE: 1/8"=1'-0" A4830-A03.025	<b>Tate Architecture</b> 7815 W. River Boulevard Pasco, WA 99301 (509) 542-8786 (tatearch@charter.net)	<b>ARCHITECTURAL PLANS FOR</b> <b>ARK OF SALVATION BUILDING ADDITION</b> 325 N. Johnson St., Kennewick, Washington 99336 OWNER: Church of Salvation Ark
Drawing Title: <b>ADDITION ELEV. REVISIONS</b>		
Scale: As SHown		
Drawing No. <b>A-03.2</b> of THIRTEEN SHEETS		

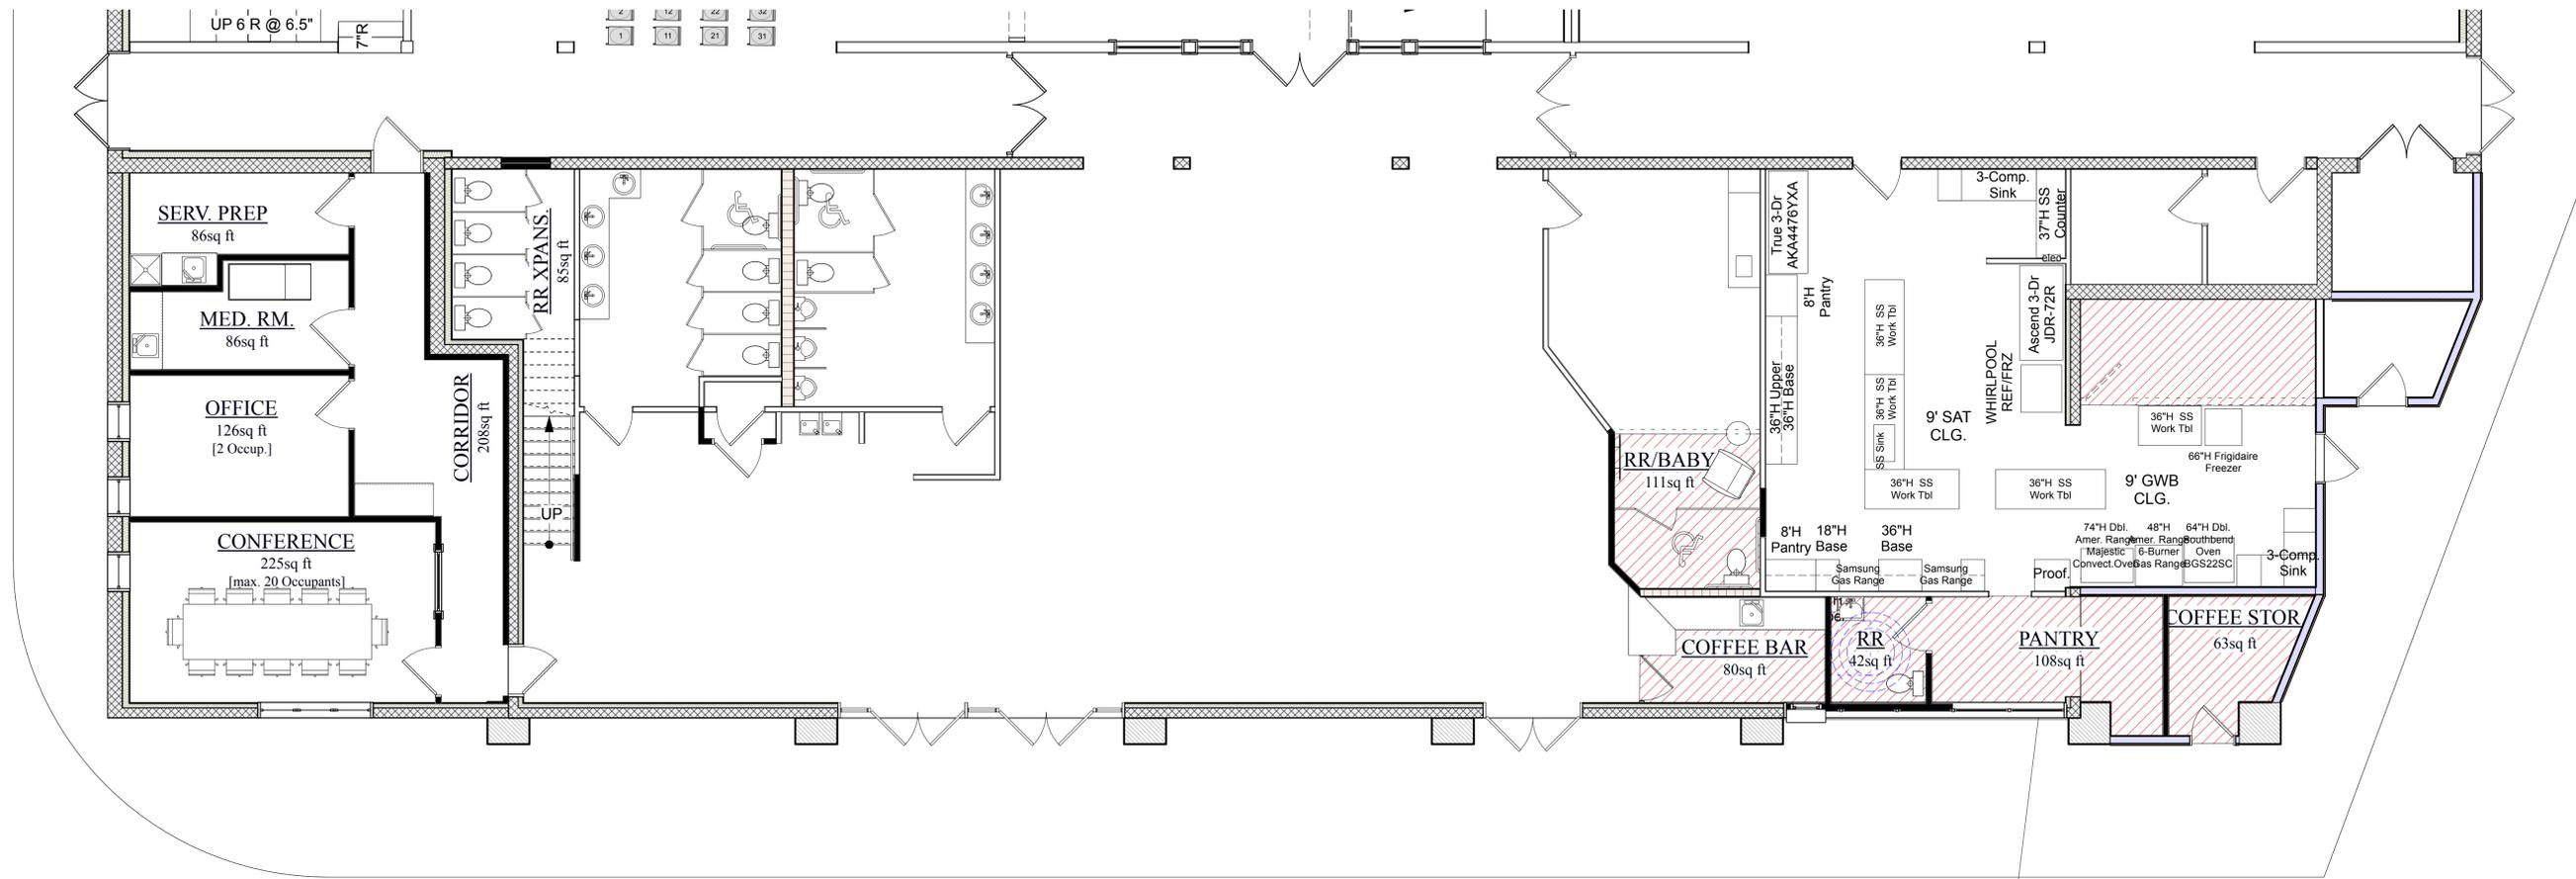

**PHASE 2 MAIN FLOOR REMODEL PLAN**

Scale: 3/16" = 1'-0"



**PH. 2 T.I. WORK**

498sq ft  
[4 Occupants]

PROPOSED PHASE 2 WORK

5787 <b>REGISTERED ARCHITECT</b> DEVI E. TATE STATE OF WASHINGTON	No. _____ Date _____ Issue/Revision Notes _____
Project No. 2/27/26 1225351 Prepared By: Mike Parshchynsk Checked By: Mike Parshchynsk Date: 10/13/2025 Project: 4485sh-ADD2025	
<b>Tate Architecture</b> 7815 W. River Boulevard Pasco, WA 99301 (509) 542-8786 (tatearch@charter.net)	
<b>ARCHITECTURAL PLANS FOR</b> <b>ARK OF SALVATION BUILDING ADDITION</b> 325 N. Johnson St., Kennewick, Washington 99336 OWNER: Church of Salvation Arc	
Drawing Title: PH2 MAIN T.I. REVISIONS Scale: As Shown Drawing No. <b>A-04.2</b> of THIRTEEN SHEETS	